

LEGEND:

- SITE BOUNDARY
- ACCESS TRACK
- PUBLIC ROAD WIDENING
- TURBINE HARDSTANDING AREA
- 5m CONTOUR
- 1m CONTOUR

NOTES:



- CO-ORDINATES TO ITM.
- LEVELS TO MALIN HEAD DATUM.

TURBINE LOCATIONS

No.	Easting	Northing	Level (m)
G001	509157.0	571590.0	311.500
G002	509862.8	571347.0	335.500
G003	509550.7	571081.5	323.500
G004	509543.0	570736.0	306.000
G005	509860.5	570428.4	390.000
G006	510154.0	570247.0	405.500
G007	510087.5	569921.8	370.000
G008	509859.8	569947.8	353.000
G009	509825.1	569547.6	380.500
G010	509104.7	569708.9	390.000
G011	508795.8	569240.0	403.000
G012	509229.7	569319.9	460.000
G013	509650.6	569401.9	493.000
G014	509338.2	568932.1	465.000
G015	509054.7	568536.1	454.000
G016	507371.1	568711.1	403.000
G017	507145.2	568973.0	457.000
G018	507539.0	569062.8	410.000
G019	507329.1	569308.0	463.000
G020	507610.1	570304.7	370.000
G021	507993.0	570503.7	350.000
G022	507484.1	570623.7	395.000
G023	507117.2	570662.7	384.500
G024	506701.3	570549.7	401.500
G025	507777.1	572314.6	329.000
G026	507243.8	572069.3	384.000
G027	507805.8	572006.3	346.000
G028	507296.5	571721.3	345.000
G029	507005.8	571788.4	353.000
G030	506690.9	571605.4	344.000
G031	506385.7	571287.0	343.500
G032	505904.1	571195.5	367.500
G033	506096.0	571517.4	398.500
G034	506367.0	571771.4	390.500
G035	506663.4	571988.1	390.500
G036	507568.4	572430.3	367.000
G037	507216.8	572336.7	395.500
G038	506955.5	572364.1	396.000

MET. MAST LOCATIONS

No.	Easting	Northing	Level (m)
MM1	510015.0	570372.0	406
MM2	508956.0	569448.0	412
MM3	506879.0	570755.0	380
MM4	506232.0	571679.0	400

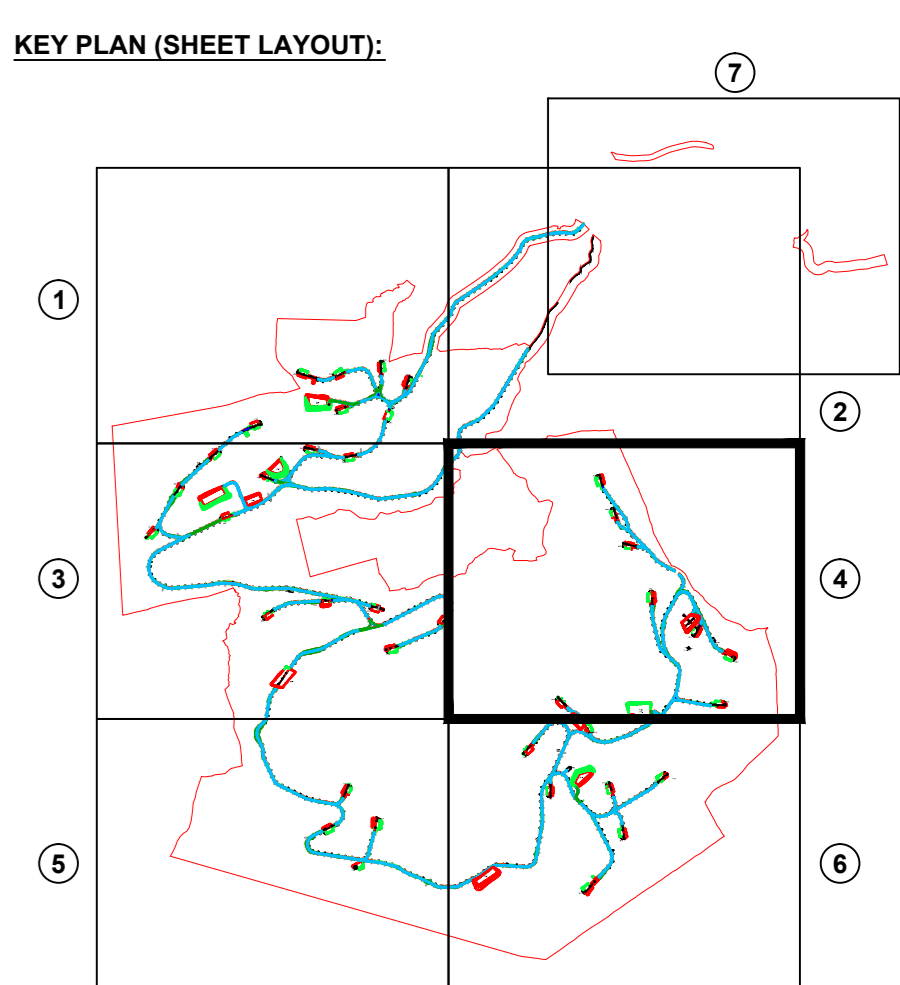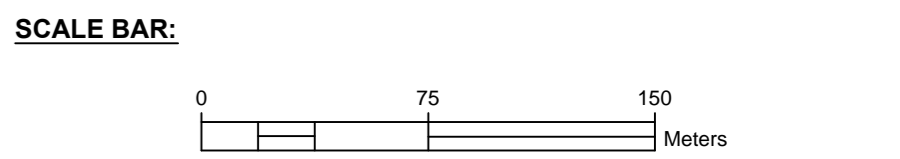

Ordnance Survey Ireland Licence No. EN 0023715-19
 Copyright Ordnance Survey Ireland Government of Ireland
 The following maps are shown on this drawing:
 6368 & 6413 (OSI Vector Mapping 1:5000)

REV	DATE	REVISION DESCRIPTION	DRN	PRG	VER	APP
0	19.08.15	ISSUED FOR PLANNING	SB	DS	SS	FG

PURPOSE OF ISSUE: PRELIMINARY UNLESS INDICATED

TENDER CLIENT APPROVAL CONSTRUCTION AS-BUILT REVISED

Client: **ESB WIND DEVELOPMENT LTD.**

Project: **GROUSEMOUNT WIND FARM**

Contract: **PLANNING APPLICATION**

Drawing Title: **SITE LAYOUT (1:2500)
SHEET 4 OF 7**

Production Unit: **WIND DEVELOPMENT**

ESB Wind Development Ltd., Stephen Court, 16-21 St. Stephen's Green, Dublin 2, Ireland Tel: +353 (0)1 7038000
 Web: www.esb.ie
 Registered Office: as above Registered in Ireland No. 471139

NAME	ROLE	DESIGNED	APPROVED	DATE
S. Bolton	D. Shiels	S. Shanley	F. O'Grady	19.08.2015

NO. OF SHEETS: 7
 NO. OF THIS SHEET: AO
 SCALE: 1:2500

DRAWING NUMBER: **QR320171-MWC-P-1003**

COPYRIGHT © ESB
 All rights reserved. No part of this work may be reproduced or copied in any form or by any means, graphic, electronic or mechanical, including photocopying, recording, or by any information storage and retrieval system, or in any manner other than to designate a period, without the written permission of the ESB.