




G013 PLAN
SCALE 1:500

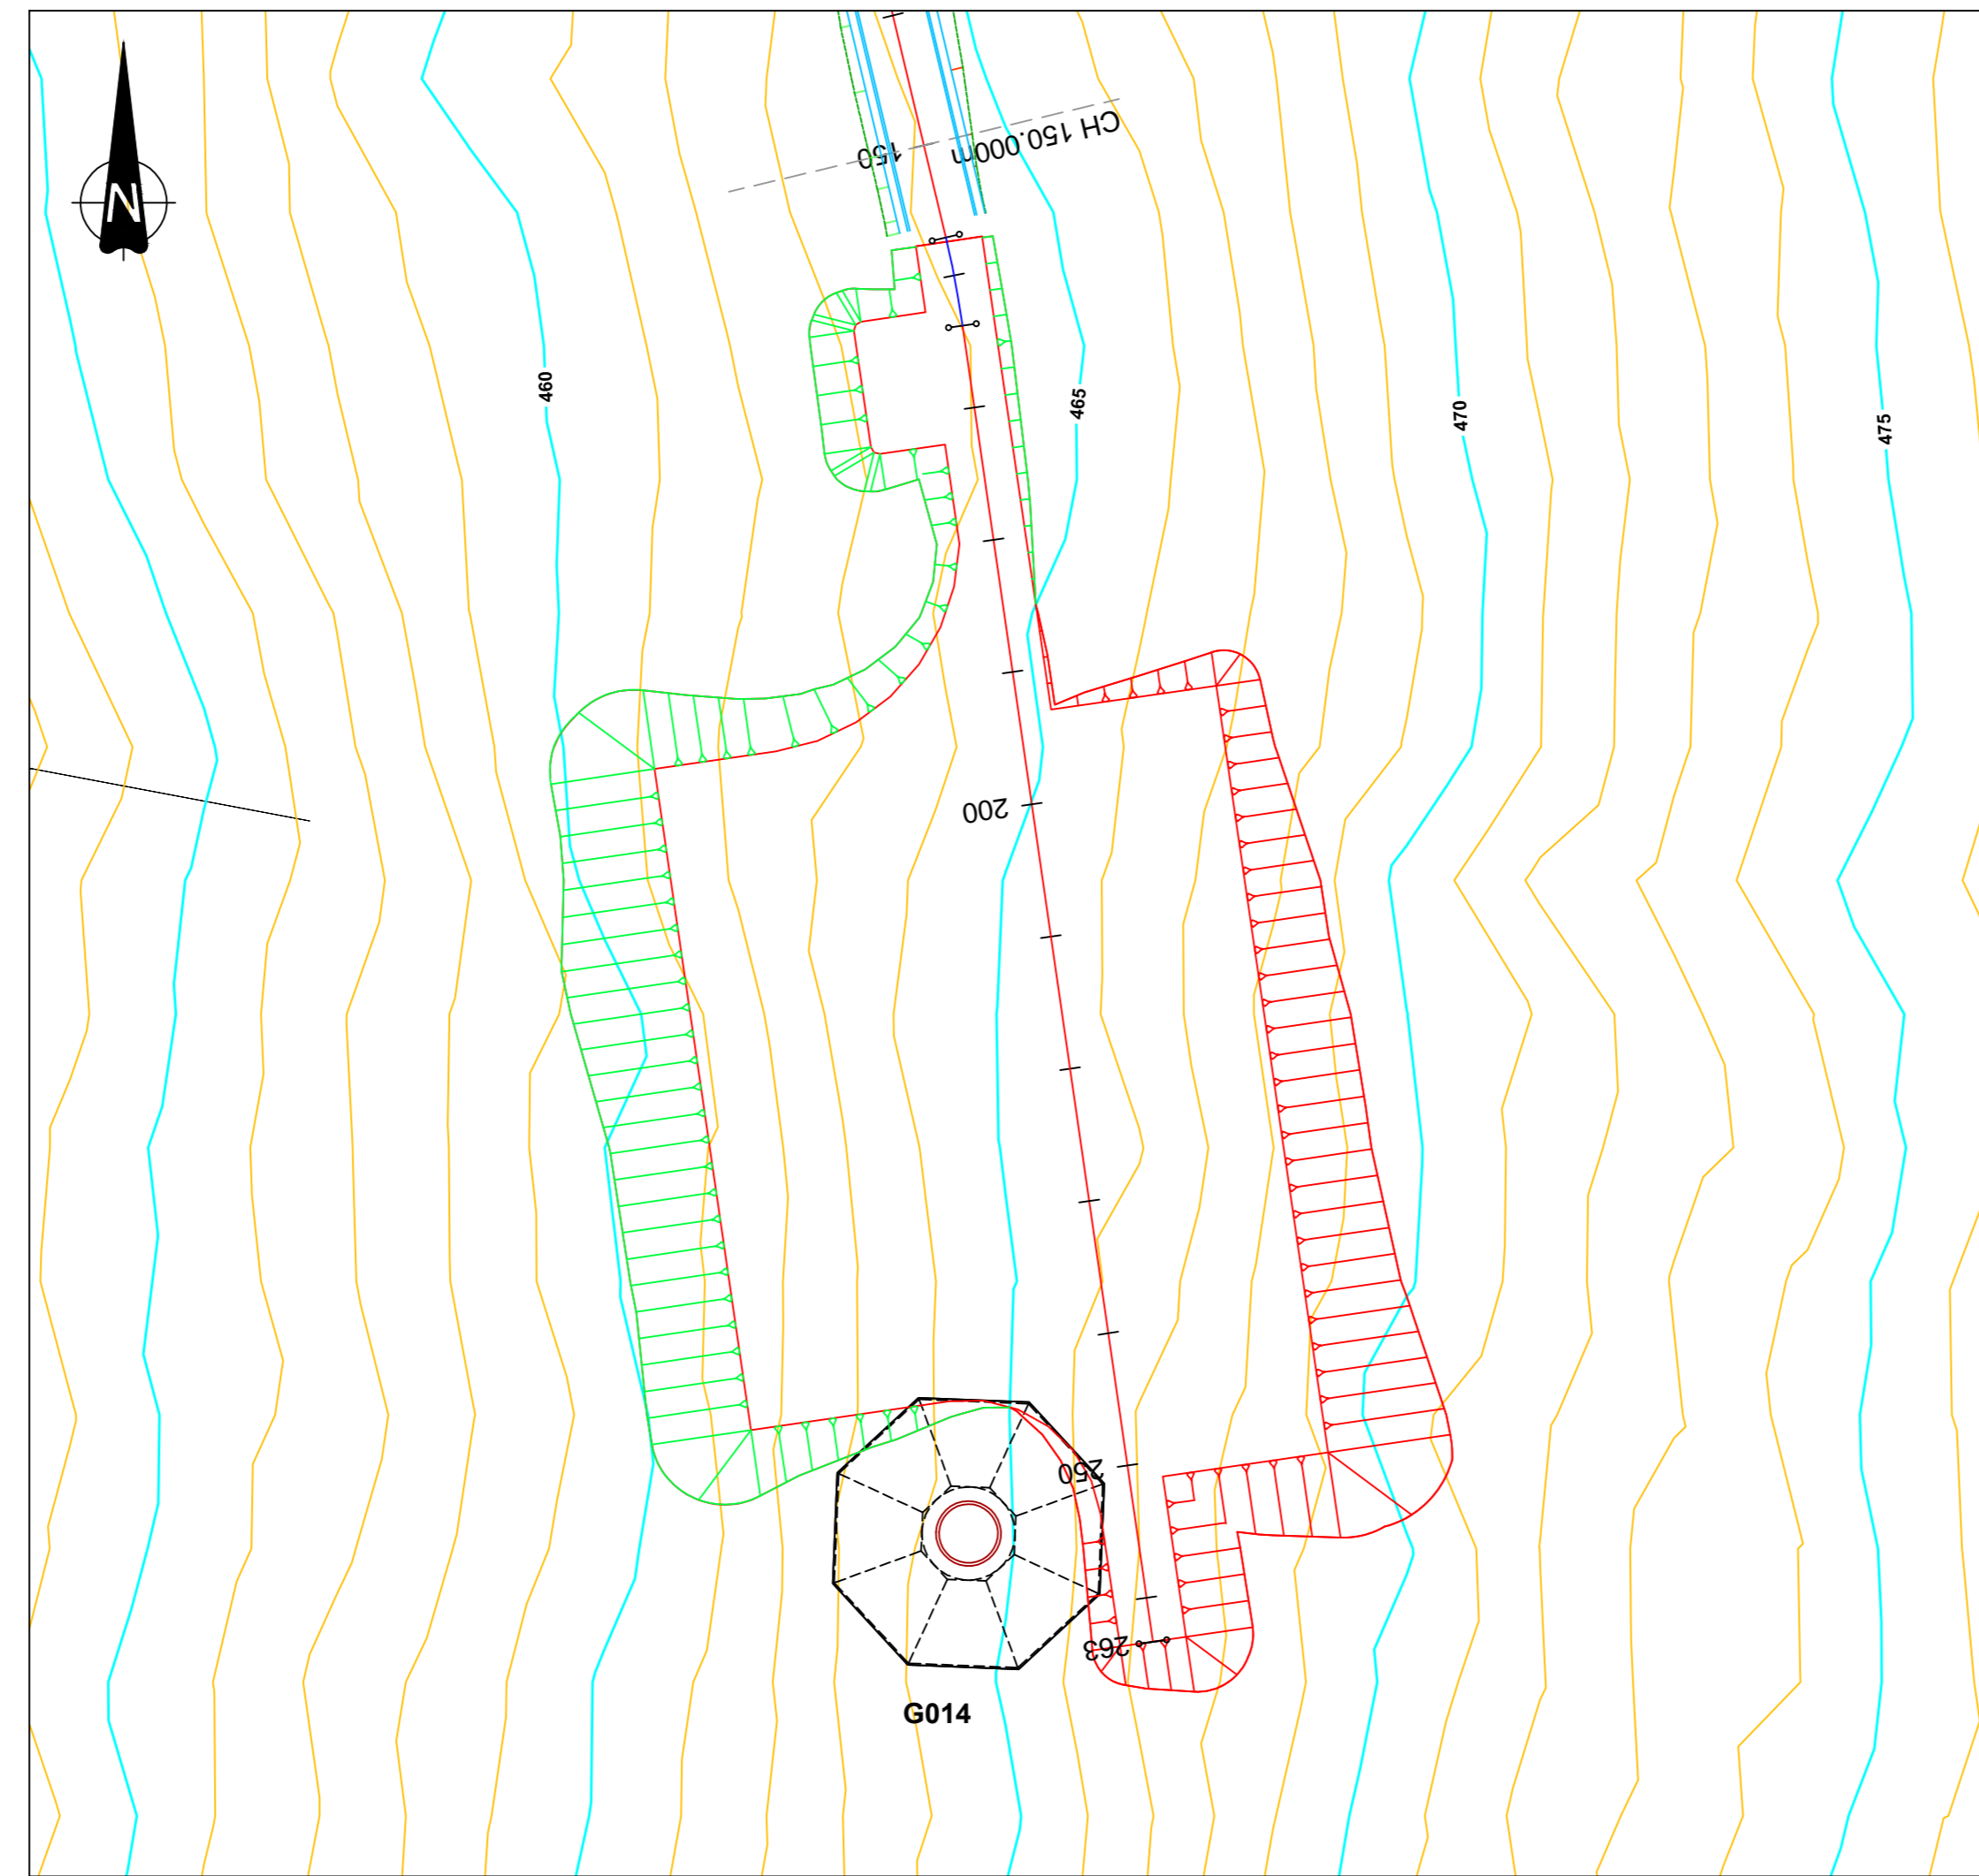


G014 PLAN
SCALE 1:500

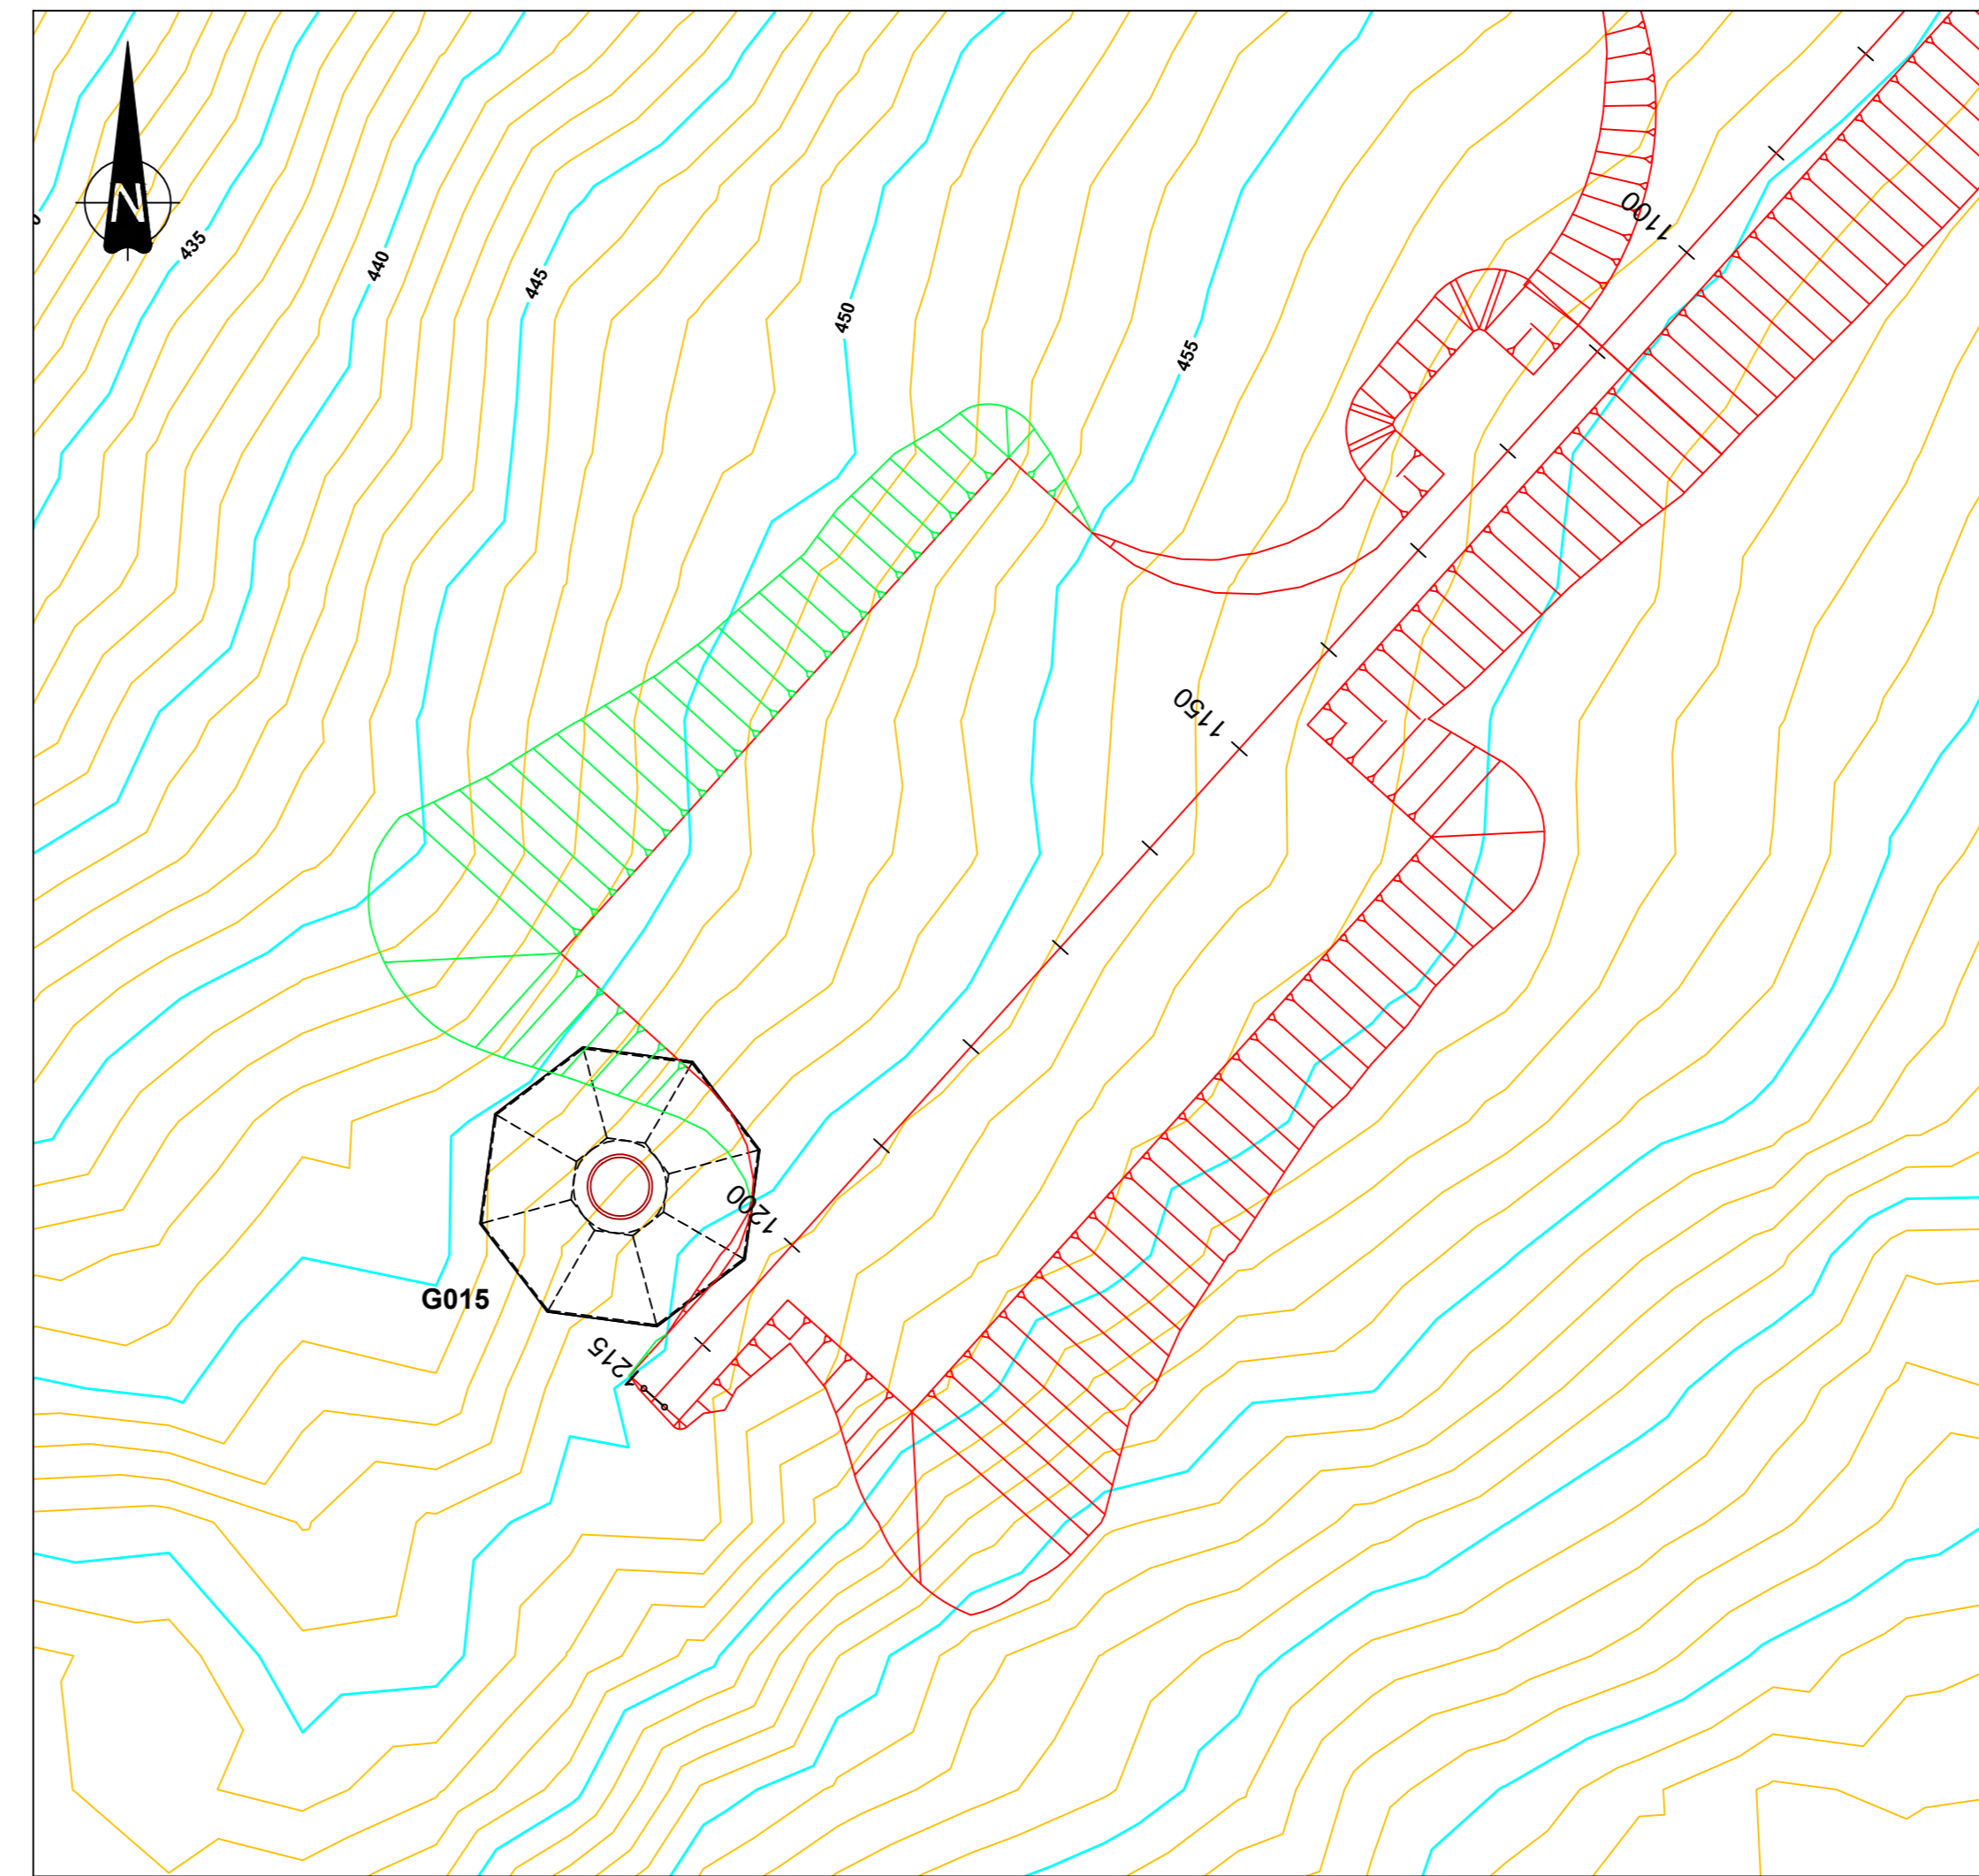


G015 PLAN
SCALE 1:500

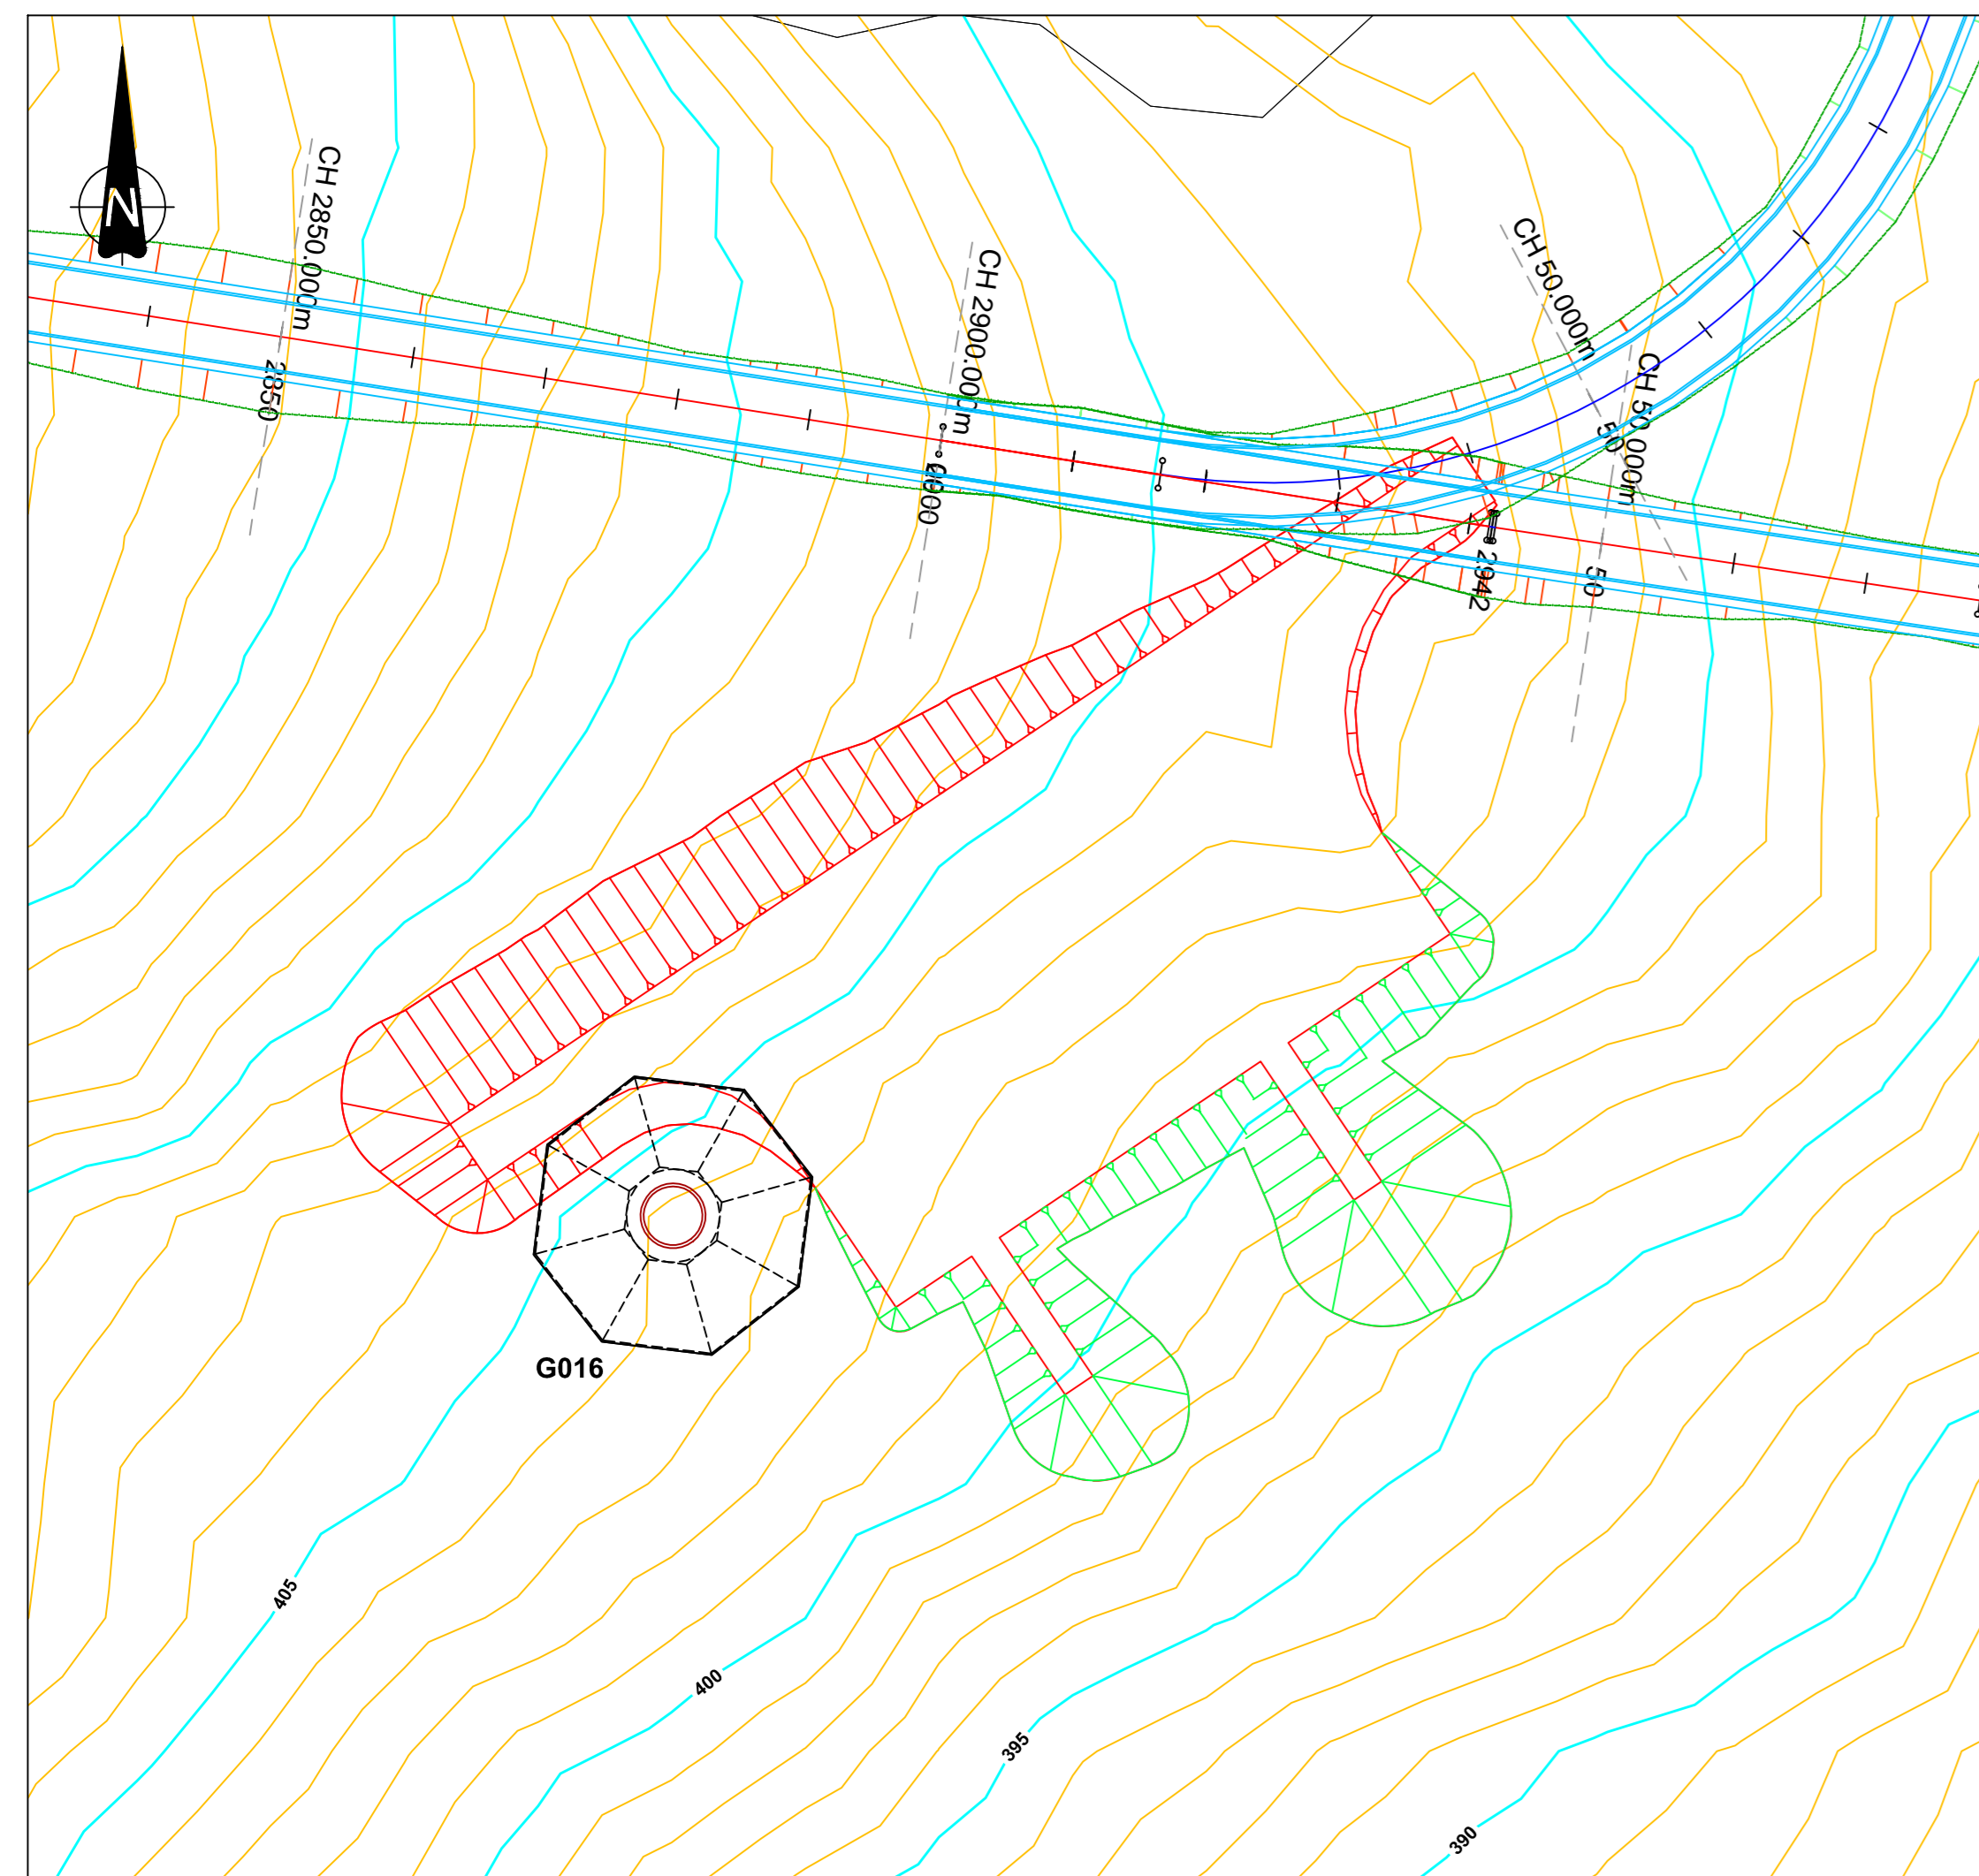

G016 PLAN
SCALE 1:500

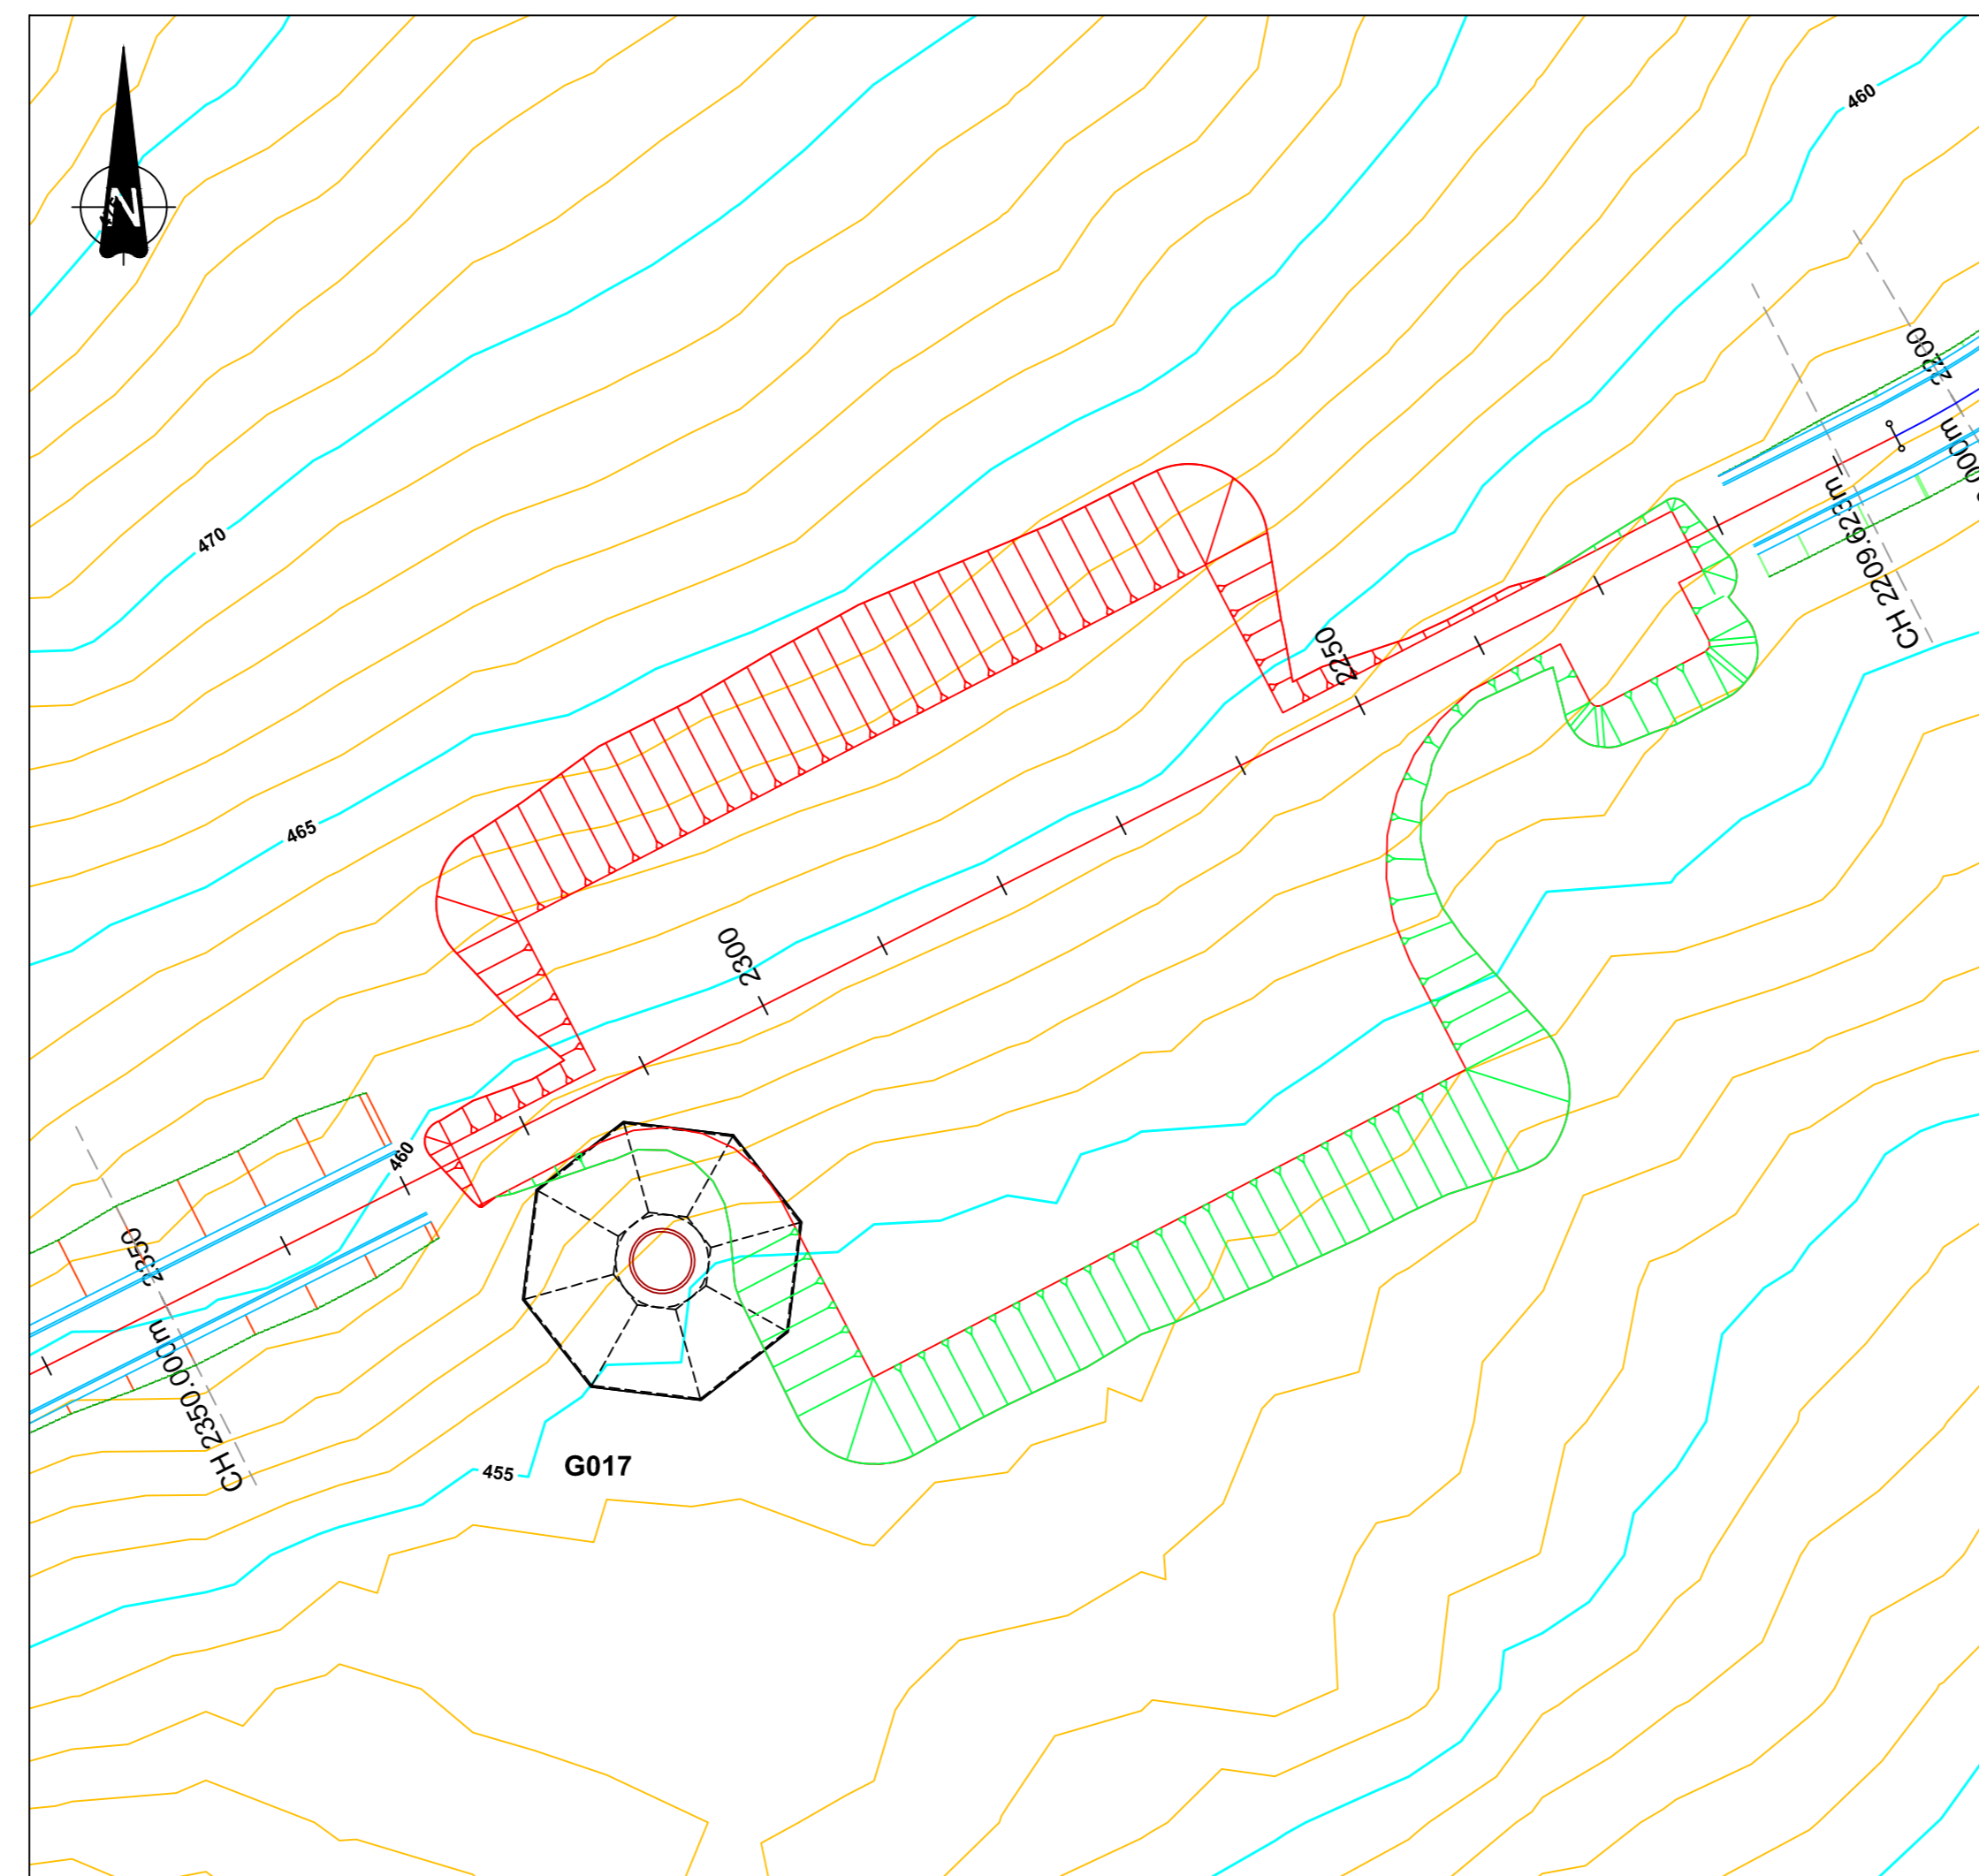

G017 PLAN
SCALE 1:500

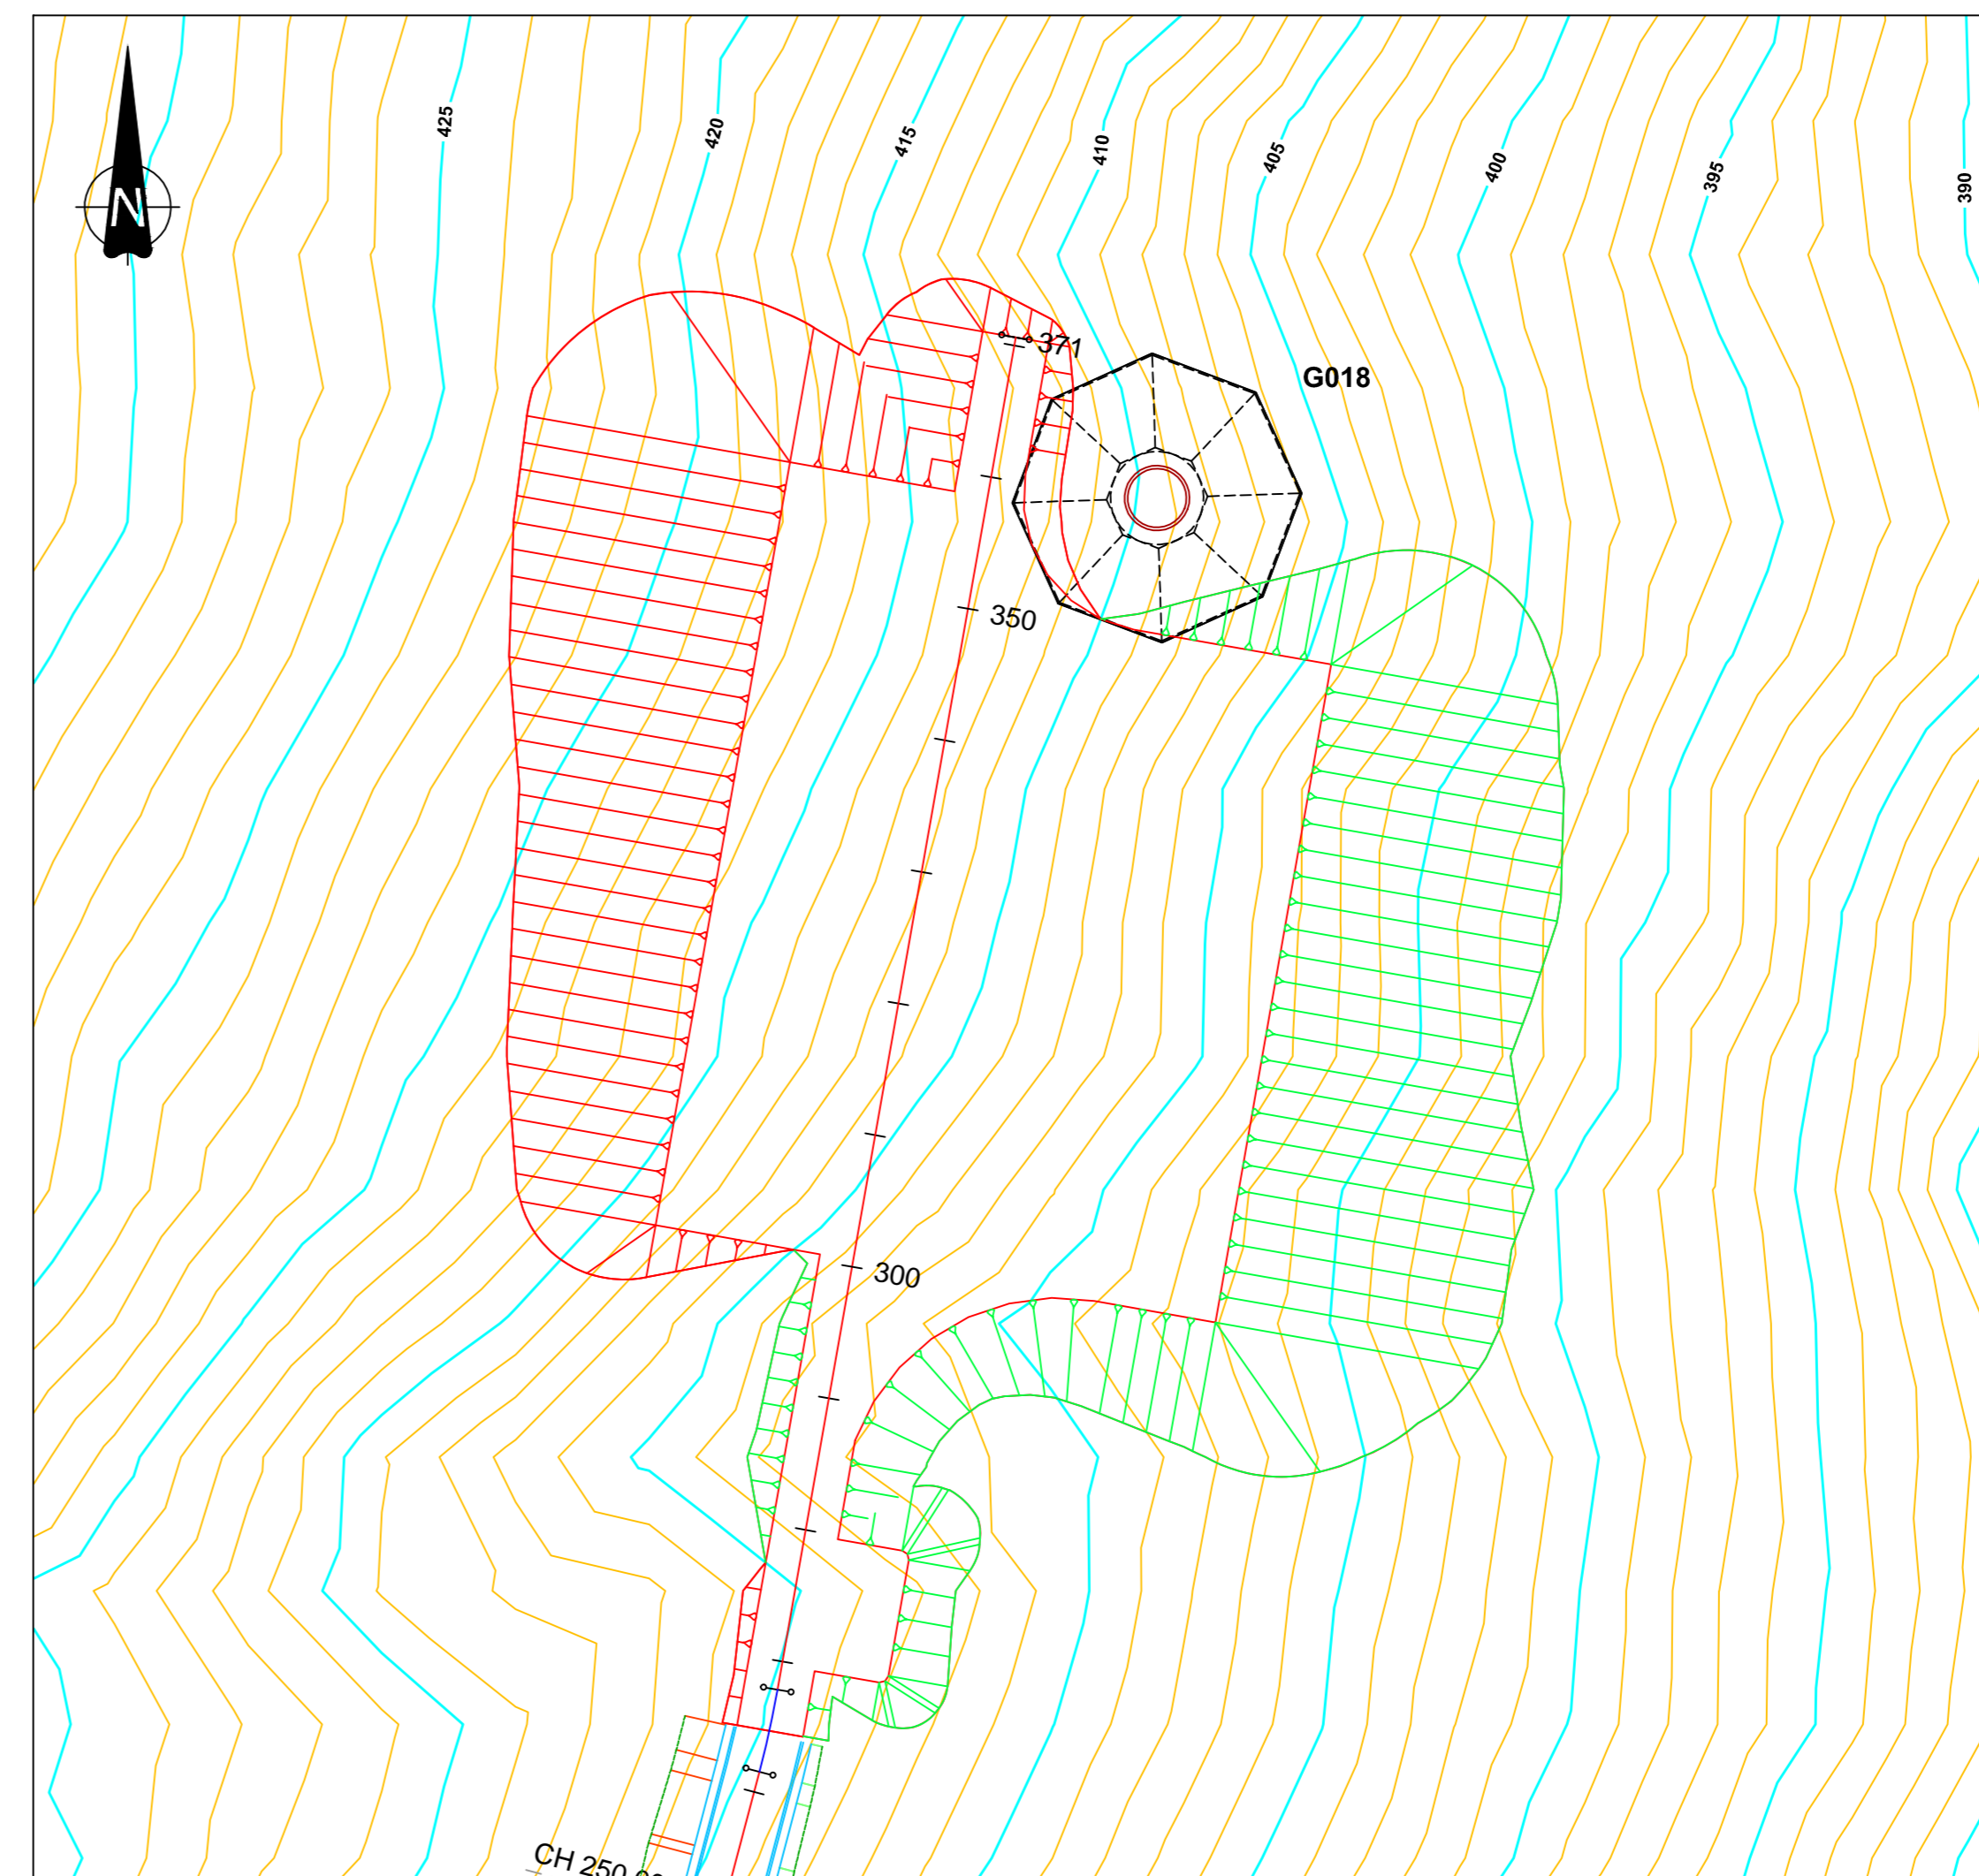

G018 PLAN
SCALE 1:500


LEGEND:

- SITE BOUNDARY
- ACCESS TRACK
- TURBINE HARDSTANDING AREA
- 5m CONTOUR
- 1m CONTOUR
- EARTHWORKS - CUT
- EARTHWORKS - FILL

NOTES:

- COORDINATES TO ITM.
- LEVELS TO MAIN HEAD DATUM.

TURBINE LOCATIONS			
No.	Easting	Northing	Level (m)
G001	509157.0	571590.0	311.500
G002	509262.5	571347.0	335.500
G003	509350.7	571081.5	323.500
G004	509543.0	570736.0	306.000
G005	509860.5	570428.4	390.000
G006	510154.0	570247.0	405.500
G007	510087.5	569921.8	370.000
G008	508859.8	569947.8	393.000
G009	508625.1	569547.6	380.500
G010	509104.7	569708.9	390.000
G011	508795.8	569240.0	403.000
G012	509229.7	569319.9	460.000
G013	509650.6	569401.9	493.000
G014	509338.2	568932.1	465.000
G015	509054.7	568536.1	454.000
G016	507371.1	568711.1	403.000
G017	507145.2	568973.0	457.000
G018	507539.0	569062.8	410.000
G019	507329.1	569308.0	463.000
G020	507610.1	570304.7	370.000
G021	507993.0	570503.7	350.000
G022	507484.1	570623.7	395.000
G023	507117.2	570662.7	384.500
G024	506701.3	570549.7	401.500
G025	507777.1	572314.6	329.000
G026	507243.8	572069.3	384.000
G027	507605.8	572006.3	346.000
G028	507296.5	571721.3	345.000
G029	507005.8	571788.4	353.000
G030	506690.9	571605.4	344.000
G031	506385.7	571287.0	343.500
G032	505904.1	571195.5	367.500
G033	506096.0	571517.4	388.500
G034	506367.0	571771.4	390.500
G035	506633.4	571988.1	390.500
G036	507568.4	572430.3	367.000
G037	507216.8	572336.7	395.500
G038	506955.5	572364.1	396.000

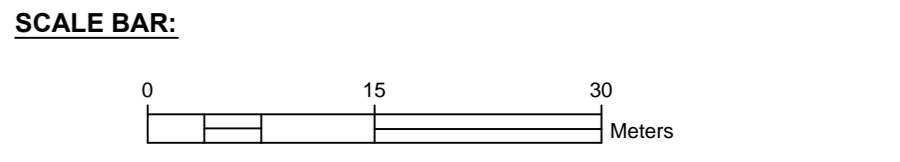

Ordnance Survey Ireland Licence No. EN 0023715-19
Copyright Ordnance Survey Ireland Government of Ireland

The following maps are shown on this drawing:
6412 & 6413 (OSI Vector Mapping 1:5000)

REV	DATE	REVISION DESCRIPTION	DRN	PRG	VER	APP
0	19.08.15	ISSUED FOR PLANNING	SB	DS	SS	FG

Client: **ESB WIND DEVELOPMENT LTD.**

Project: **GROUSEMOUNT WIND FARM**

Contract: **PLANNING APPLICATION**

Drawing Title: **SITE LAYOUT (1:500)
TURBINES G013, G014, G015, G016, G017 & G018**

Production Unit: **WIND DEVELOPMENT**

ESB Wind Development Ltd., Stephen Court, 16-21 St. Stephen's Green, Dublin 2, Ireland Tel: +353 (0)1 7038000
Web: www.esb.ie
Registered Office: as above Registered in Ireland No. 471139

NAME	FUNCTION	DESIGNED	CHECKED	DATE
S. Bolton	D. Shiels	S. Shanley	F. O'Grady	19.08.2015

DRAWING NUMBER: **QR320171-MWC-P-1008**

COPYRIGHT © ESB
All rights reserved. No part of this work may be modified or reproduced or copied in any form or by any means - graphic, electronic or mechanical, including photocopying, recording, taping or information retrieval systems, or used for any purpose other than its designated purpose, without the written permission of the ESB.