




**COMPOUND PLAN**  
SCALE 1:200

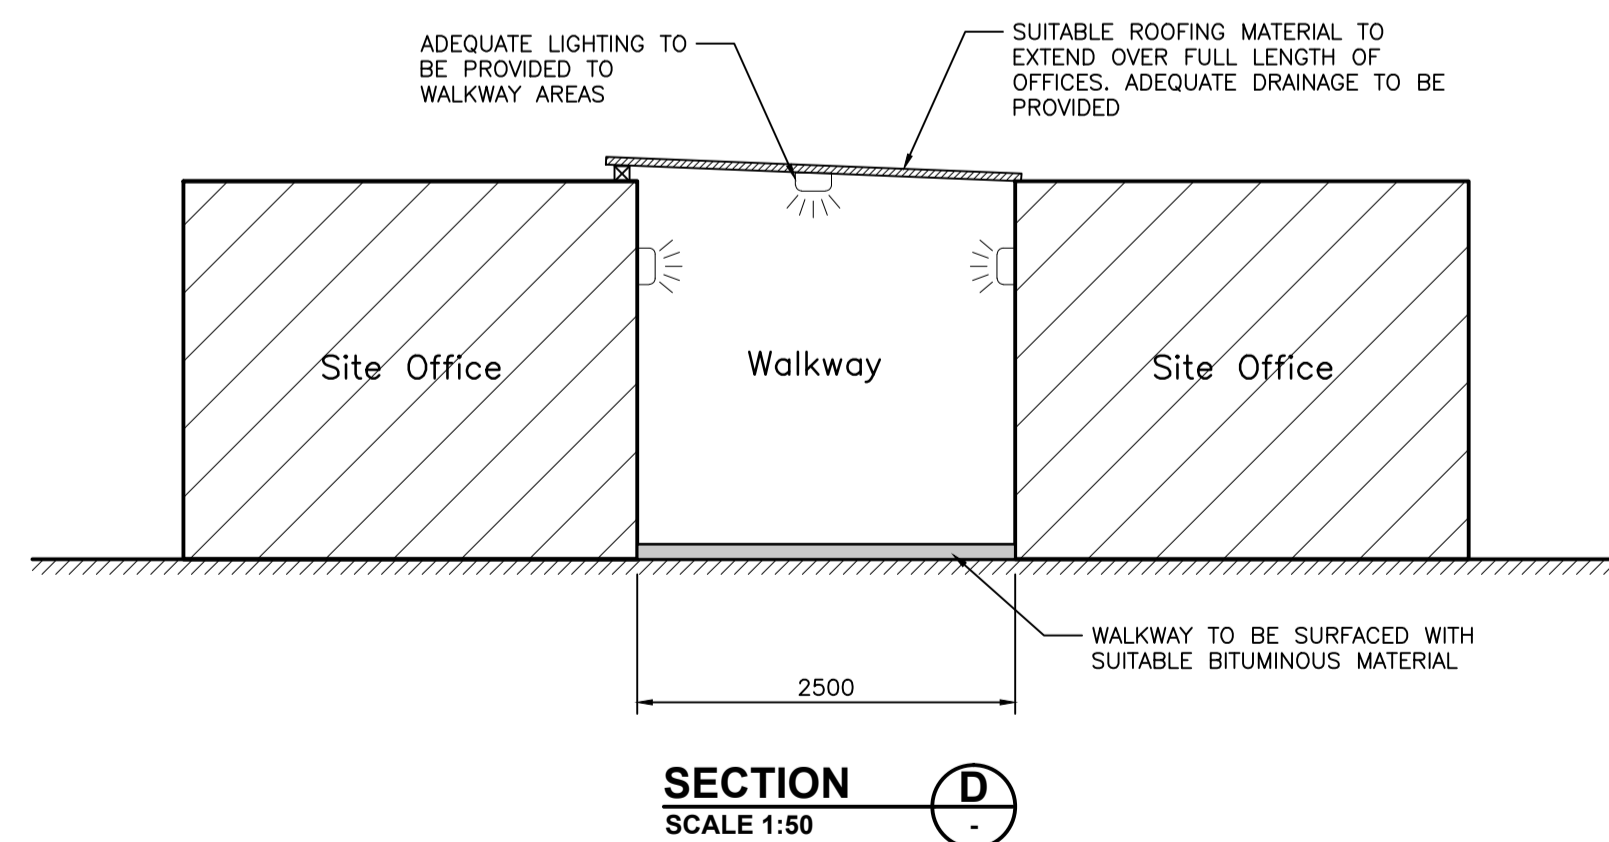

**SECTION D**  
SCALE 1:50

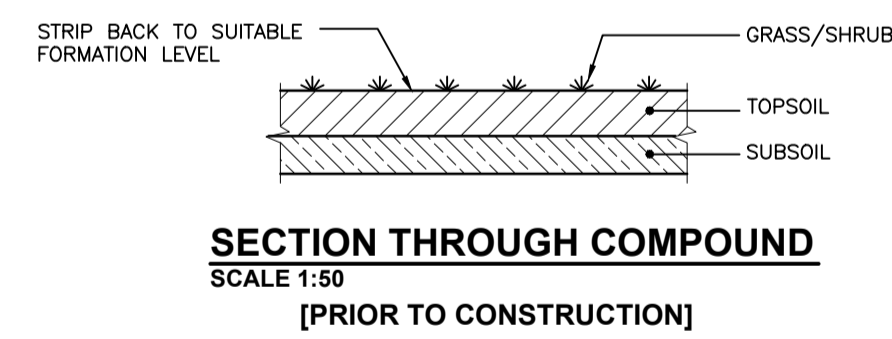

**SECTION THROUGH COMPOUND**  
SCALE 1:50  
[PRIOR TO CONSTRUCTION]

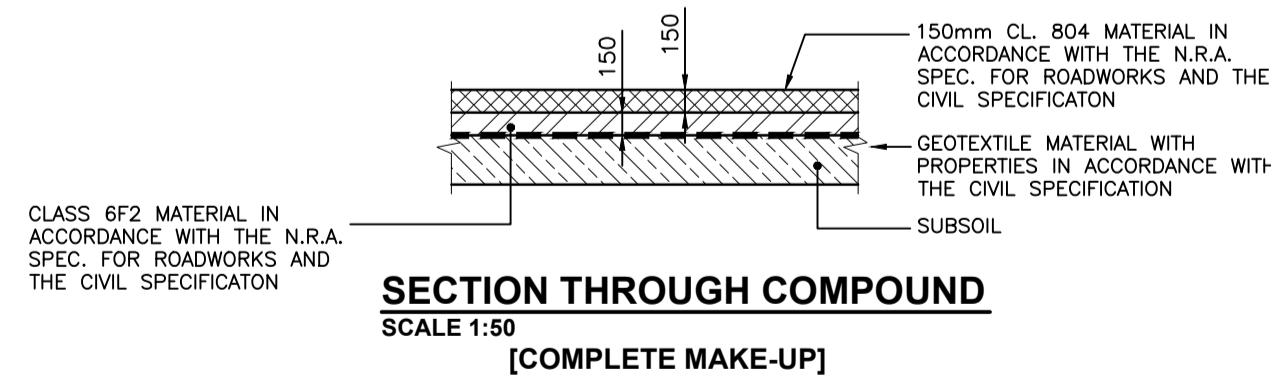

**SECTION THROUGH COMPOUND**  
SCALE 1:50  
[COMPLETE MAKE-UP]

STONE TO BE PLACED IN MAX. 200mm LAYERS & COMPACTED BY 7 PASSES OF BOMAG BW124 DH3 OR SIMILAR

**NOTES:**

1. ALL DRAWINGS TO BE READ IN CONJUNCTION WITH THE SPECIFICATION AND ALL ENGINEER'S DRAWINGS. ANY DISCREPANCIES ARE TO BE NOTED IN WRITING TO THIS OFFICE IMMEDIATELY PRIOR TO COMMENCING THE WORK.
2. THE CONTRACTOR SHALL NOTIFY THE ENGINEER OF ANY DISCREPANCIES BETWEEN THE STRUCTURAL PLANS AND DETAILS PRIOR TO COMMENCING THE WORK.
3. ALL DIMENSIONS ARE IN mm. NO DIMENSIONS SHALL BE SCALED FROM THE STRUCTURAL DRAWINGS. ALL DIMENSIONS SHALL BE CHECKED ON SITE.
4. ANY TEMPORARY WORKS SHALL BE THE SOLE RESPONSIBILITY OF THE CONTRACTOR.
5. WATER SUPPLY, FOUL DRAINAGE & POWER SHALL BE PROVIDED BY THE CONTRACTOR.

**WASTE DISPOSAL:**

THE FOLLOWING SKIPS ARE TO BE PROVIDED IN THE SKIP LAYDOWN AREA:

- TIMBER SKIP
- METAL SKIP
- FOOD WASTE SKIP
- PAPER SKIP
- OTHER SKIPS AS REQUIRED

REV	DATE	REVISION DESCRIPTION	DRN	PRO	VER	APP
0	19.08.15	ISSUED FOR PLANNING	SB	DS	SS	FQ
PURPOSE OF ISSUE - PRELIMINARY UNLESS INDICATED						
TENDER	<input type="checkbox"/>	CLIENT APPROVAL	<input type="checkbox"/>	CONSTRUCTION	<input type="checkbox"/>	AS-BUILT
						REVISED
Client	ESB WIND DEVELOPMENT LTD.					
Project	GROUSEMOUNT WIND FARM					
Contract	PLANNING APPLICATION					
Drawing Title	TEMPORARY SITE COMPOUND LAYOUT					
Production Unit	WIND DEVELOPMENT					
ESB Wind Development Ltd., Stephen Court, 18-21 St. Stephen's Green, Dublin 2, Ireland Tel: +353 (01) 703800 Web: www.esb.ie Registered Office: as above Registered in Ireland No. 471139						
DRAWN	PRODUCED	VERIFIED	APPROVED	APPRO DATE		
S. Bolton	D. Shiels	S. Shanley	F. Quigley	19.08.2015		
CLIENT REF	No. of Sheets	SIZE	REV	SCALE		
	1	A1	0	As Shown		
DRAWING NUMBER						
QR320171-MWC-P-1015						

COPYRIGHT © ESB  
All rights reserved. No part of this work may be modified or reproduced or copied in any form or by any means - graphic, electronic or mechanical, including photocopying, recording, taping or information-and-retrieval system, or used for any purpose other than its designated purpose, without the written permission of the ESB.