



**NOTES:**


1. TYPICAL TURBINE FOUNDATION AND HARDSTAND DETAIL SHOWS INDICATIVE DIMENSIONS ONLY. FINAL DIMENSIONS WILL BE SUBJECT TO TURBINE SUPPLIER AGREEMENT.
2. TYPICAL MET. MAST FOUNDATION AND HARDSTAND DETAIL SHOWS INDICATIVE DIMENSIONS ONLY. FINAL DIMENSIONS WILL BE SUBJECT TO MET. MAST SUPPLIER AGREEMENT.

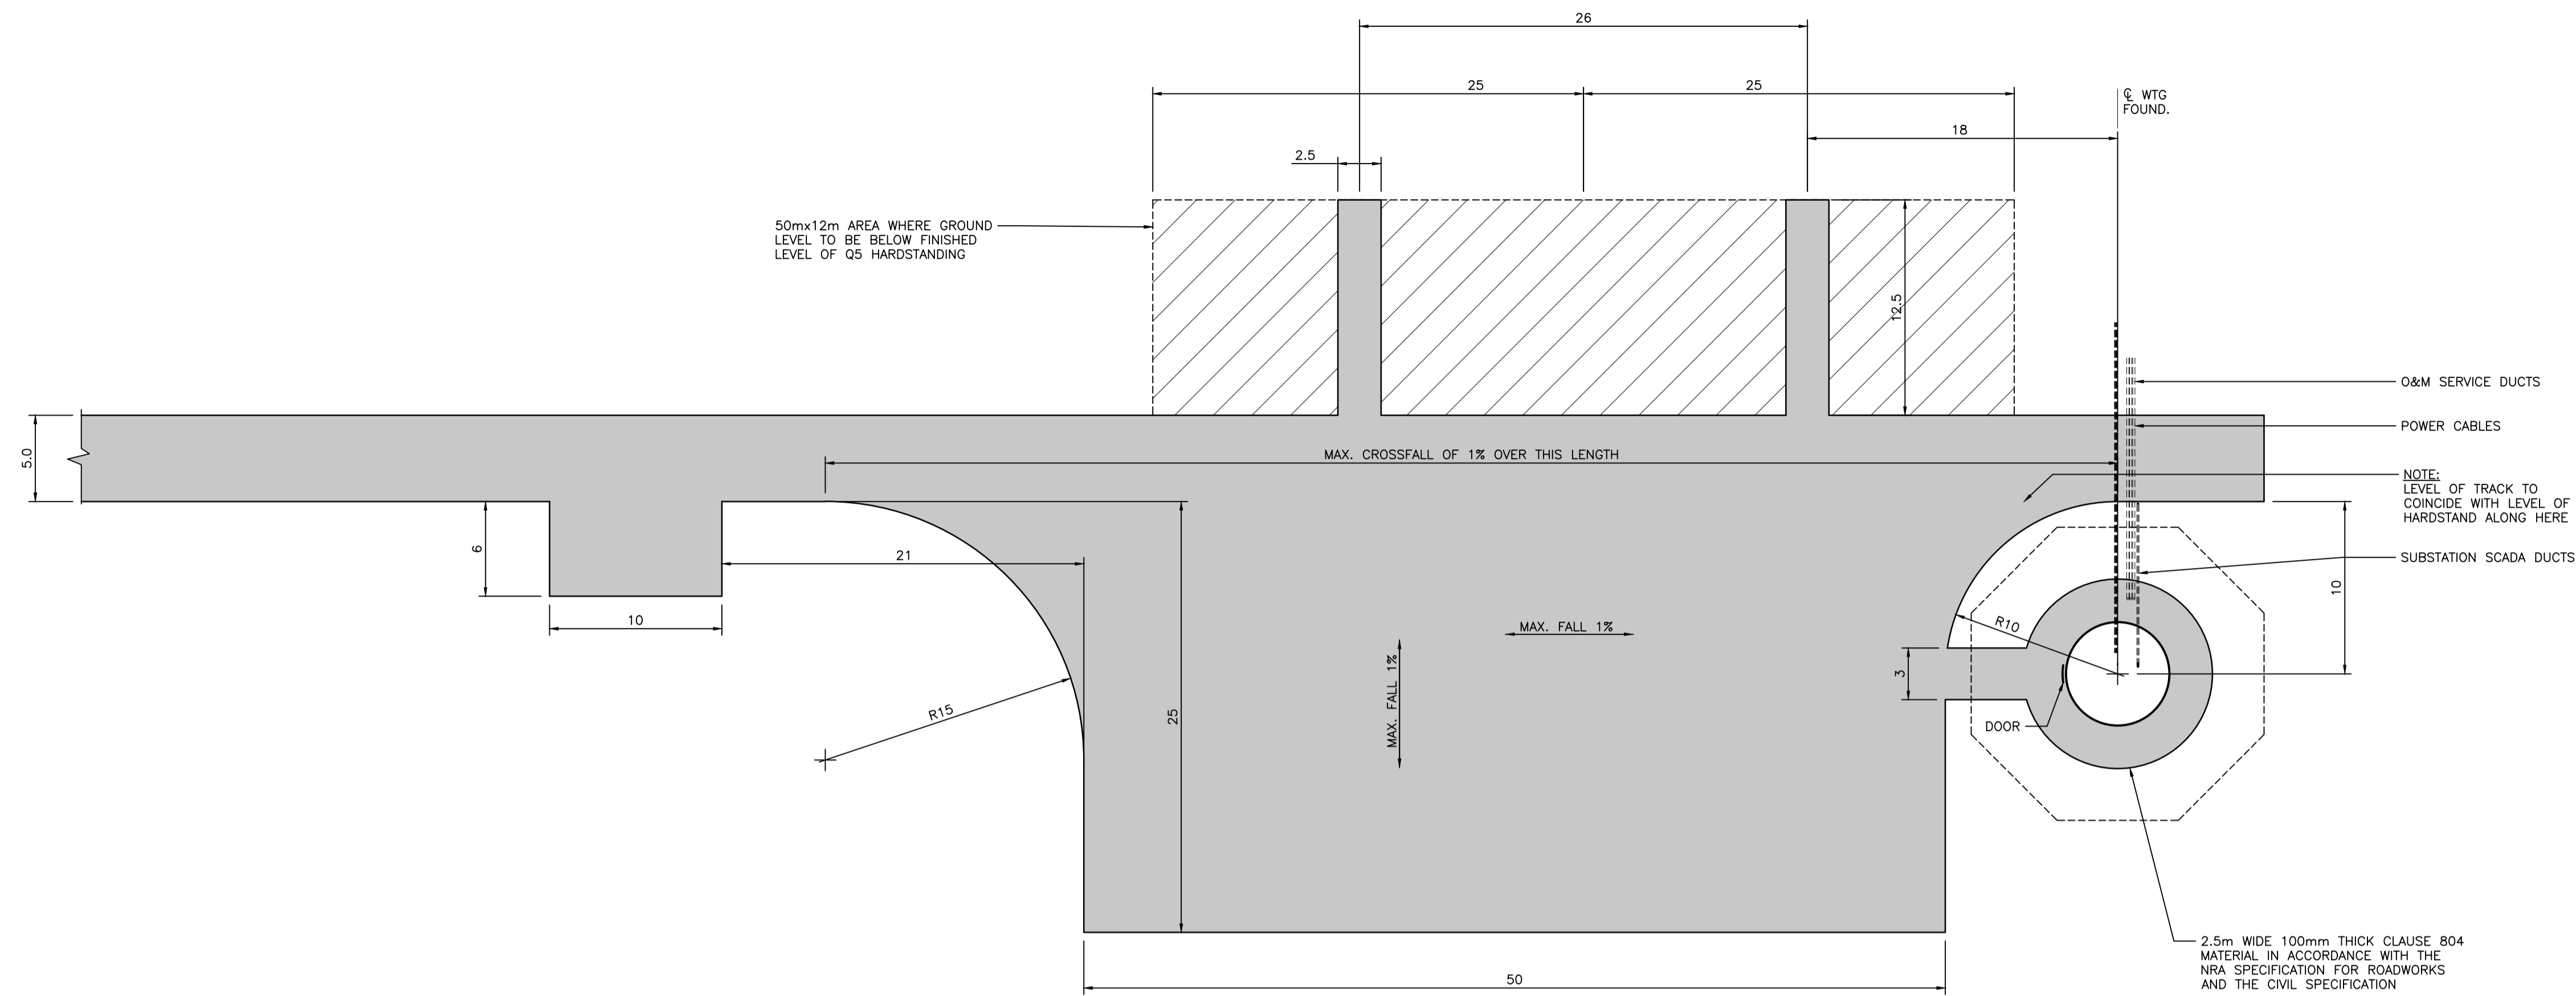


**PLAN: TYPICAL TURBINE HARDSTANDING**  
SCALE 1:250

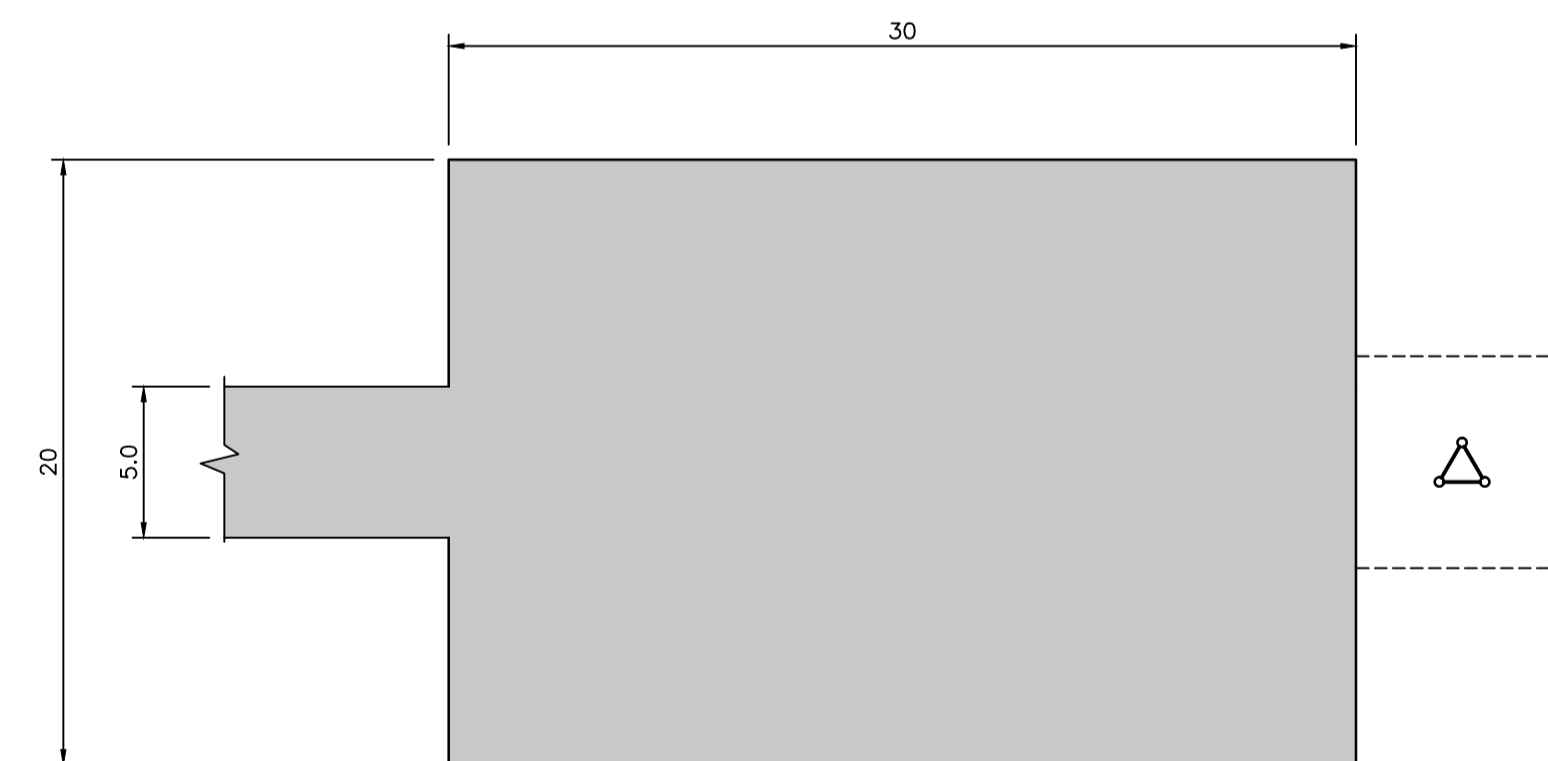

**PLAN: TYPICAL MET. MAST HARDSTANDING**  
SCALE 1:250

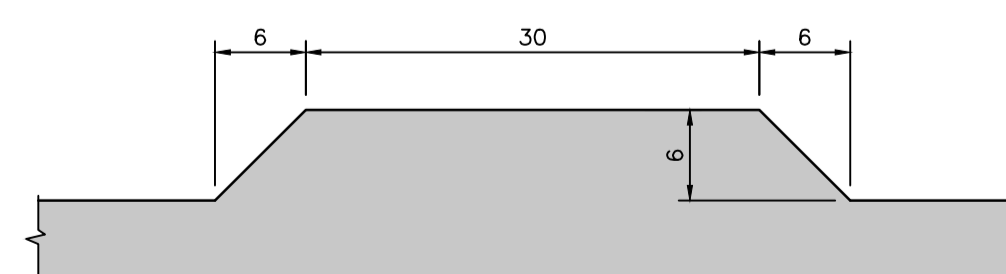

**TYPICAL PASSING BAY PLAN**  
SCALE 1:500

| 0   | 19.08.15  | ISSUED FOR PLANNING  | SB                       | DS           | SS                       | FQ       |
|---|---|----------------------|--------------------------|--------------|--------------------------|----------|
| REV   | DATE  | REVISION DESCRIPTION | DRN                      | PRO          | VER                      | APP      |
| PURPOSE OF ISSUE - PRELIMINARY UNLESS INDICATED   |   |                      |                          |              |                          |          |
| TENDER  | <input type="checkbox"/>  | CLIENT APPROVAL      | <input type="checkbox"/> | CONSTRUCTION | <input type="checkbox"/> | AS-BUILT |
|   |   |                      |                          |              |                          | REVISED  |
| Client  | ESB WIND DEVELOPMENT LTD.   |                      |                          |              |                          |          |
| Project   | GROUSEMOUNT WIND FARM   |                      |                          |              |                          |          |
| Contract  | PLANNING APPLICATION  |                      |                          |              |                          |          |
| Drawing Title   | TYPICAL TURBINE HARDSTANDING ARRANGEMENT, MET. MAST HARDSTANDING ARRANGEMENT & PASSING BAY PLAN |                      |                          |              |                          |          |
| Production Unit   | WIND DEVELOPMENT  |                      |                          |              |                          |          |
|    |   |                      |                          |              |                          |          |
| ESB Wind Development Ltd., Stephen Court, 18-21 St. Stephen's Green, Dublin 2, Ireland Tel: +353 (01) 703800<br>Web: www.esb.ie<br>Registered Office: as above Registered in Ireland No. 471139 |   |                      |                          |              |                          |          |
| DRAWN   | PRODUCED  | VERIFIED             | APPROVED                 | APPRO DATE   |                          |          |
| S. Bolton   | D. Shiels   | S. Shanley           | F. Quigley               | 19.08.2015   |                          |          |
| CLIENT REF  | No. of Bns  | SIZE                 | REV                      | SCALE        |                          |          |
|   | 1   | A1                   | 0                        | As Shown     |                          |          |
| DRAWING NUMBER  |   |                      |                          |              |                          |          |
| QR320171-MWC-P-1016   |   |                      |                          |              |                          |          |