
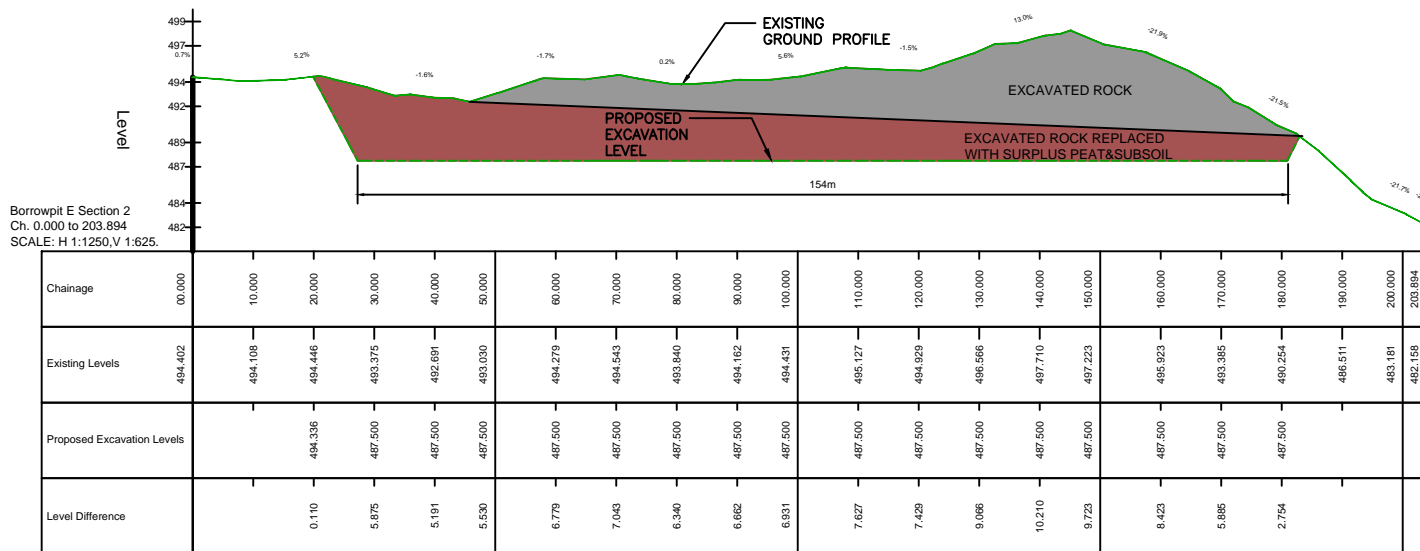


BORROW PIT / REPOSITORY E
SCALE 1:2000

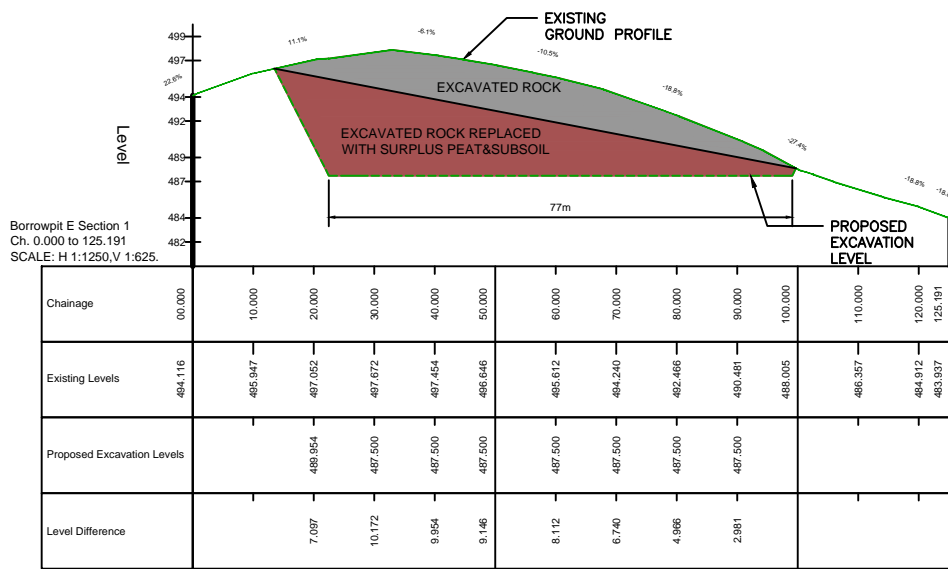

ESB Wind Development Ltd., Stephen Court, 18-21 St. Stephen's Green,
Dublin 2, Ireland Tel: +353 (01) 7038000
Web: www.esb.ie
Registered Office: as above Registered in Ireland: No. 471139

Rev	Date	Revision description	LMcM	McM	DS	SS
0	19.08.15	ISSUED FOR PLANNING				

Purpose of issue - Preliminary unless indicated
 Tender Client approval Construction As-built Revised

COPYRIGHT © ESB
 All rights reserved. No part of this work may be modified or reproduced or copied in any form or by any means - graphic, electronic or mechanical, including photocopying, recording, taping or information-and-retrieval system, or used for any purpose other than its designated purpose, without the written permission of the ESB.

Drawn LMcM	Produced LMcM	Verified D. Shiels	Approved S. Shanley	Approved date 19.08.2015
Client ref.	No. of sheets 1	Size A3	Rev 0	Scale As Shown

Drawing title
BORROWPIT / REPOSITORY E SECTIONS

Client
ESB WIND DEVELOPMENT LTD.

Contract
PLANNING APPLICATION

Project
GROUSEMOUNT WIND FARM

Production unit
WIND DEVELOPMENT

Drawing number
QR320171-MWC-P-6005