



BORROW PIT / REPOSITORY G
SCALE 1:2000

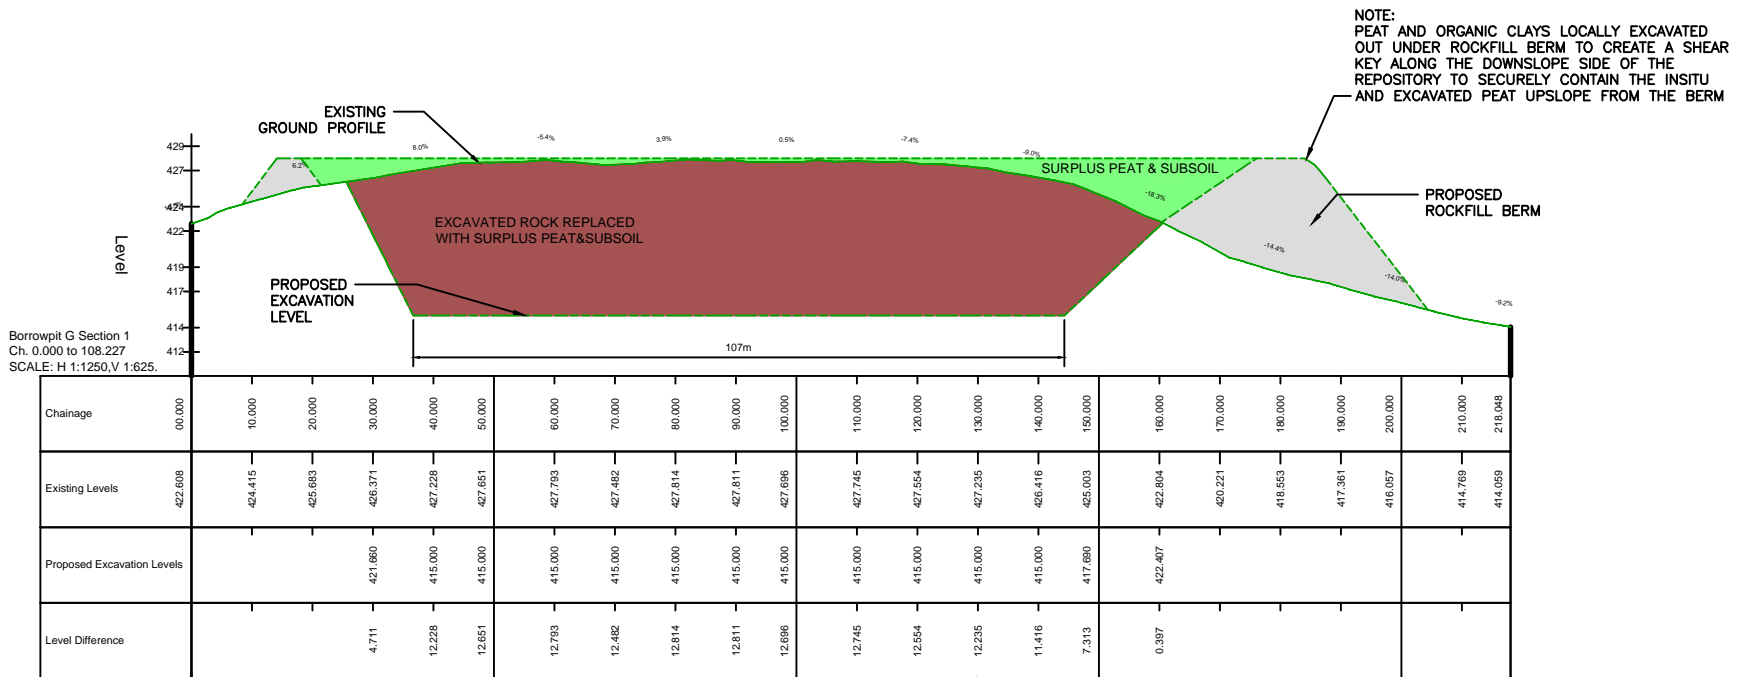

NOTE:
PEAT AND ORGANIC CLAYS LOCALLY EXCAVATED
OUT UNDER ROCKFILL BERM TO CREATE A SHEAR
KEY ALONG THE DOWNSLOPE SIDE OF THE
REPOSITORY TO SECURELY CONTAIN THE INSITU
AND EXCAVATED PEAT UPSLOPE FROM THE BERM

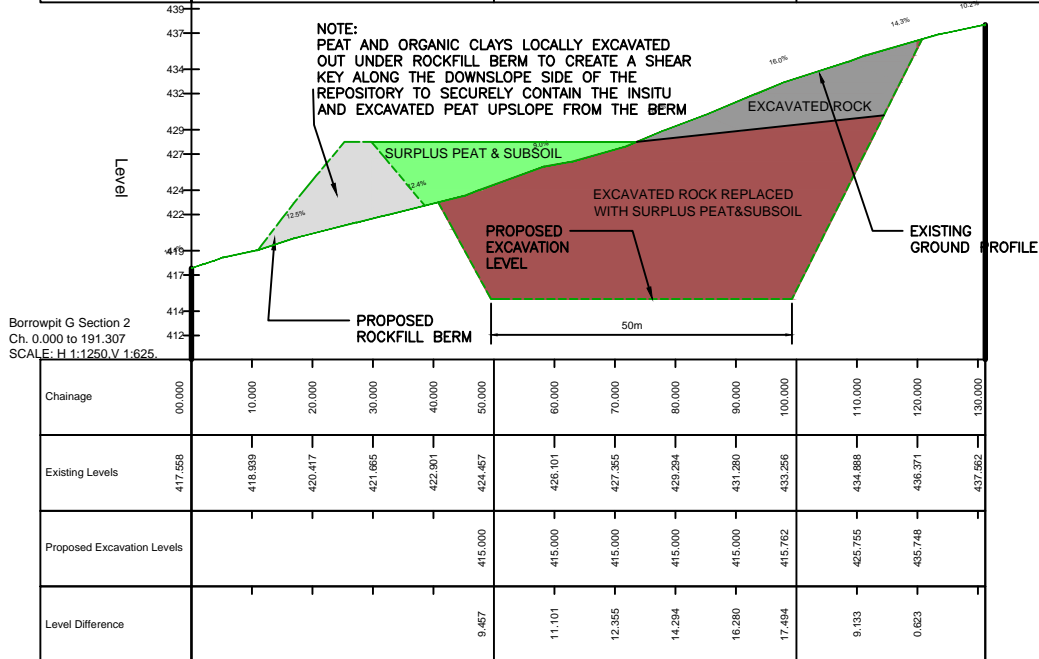

NOTE:
PEAT AND ORGANIC CLAYS LOCALLY EXCAVATED
OUT UNDER ROCKFILL BERM TO CREATE A SHEAR
KEY ALONG THE DOWNSLOPE SIDE OF THE
REPOSITORY TO SECURELY CONTAIN THE INSITU
AND EXCAVATED PEAT UPSLOPE FROM THE BERM



ESB Wind Development Ltd., Stephen Court, 18-21 St. Stephen's Green,
Dublin 2, Ireland Tel: +353 (01) 7038000
Web: www.esb.ie
Registered Office: as above Registered in Ireland: No. 471139

0	19.08.15	ISSUED FOR PLANNING	LMcM	LMcM	DS	SS
Rev	Date	Revision description	Drn	Pro	Ver	App

Purpose of issue - Preliminary unless indicated
 Tender Client approval Construction As-built Revised

COPYRIGHT © ESB
All rights reserved. No part of this work may be modified or reproduced or copied in any form or by any means - graphic, electronic or mechanical, including photocopying, recording, taping or information-and-retrieval system, or used for any purpose other than its designated purpose, without the written permission of the ESB.

Drawn	Produced	Verified	Approved	Approved date
LMcM	LMcM	D. Shiels	S. Shanley	19.08.2015
Client ref.	No. of sheets	Size	Rev	Scale
	1	A3	0	As Shown

Drawing title
BORROWPIT / REPOSITORY G SECTIONS

Client
ESB WIND DEVELOPMENT LTD.

Contract
PLANNING APPLICATION

Project
GROUSEMOUNT WIND FARM

Production unit
WIND DEVELOPMENT

Drawing number
QR320171-MWC-P-6007