


**NOTES:**  
1. LEVELS TO MALIN HEAD DATUM.

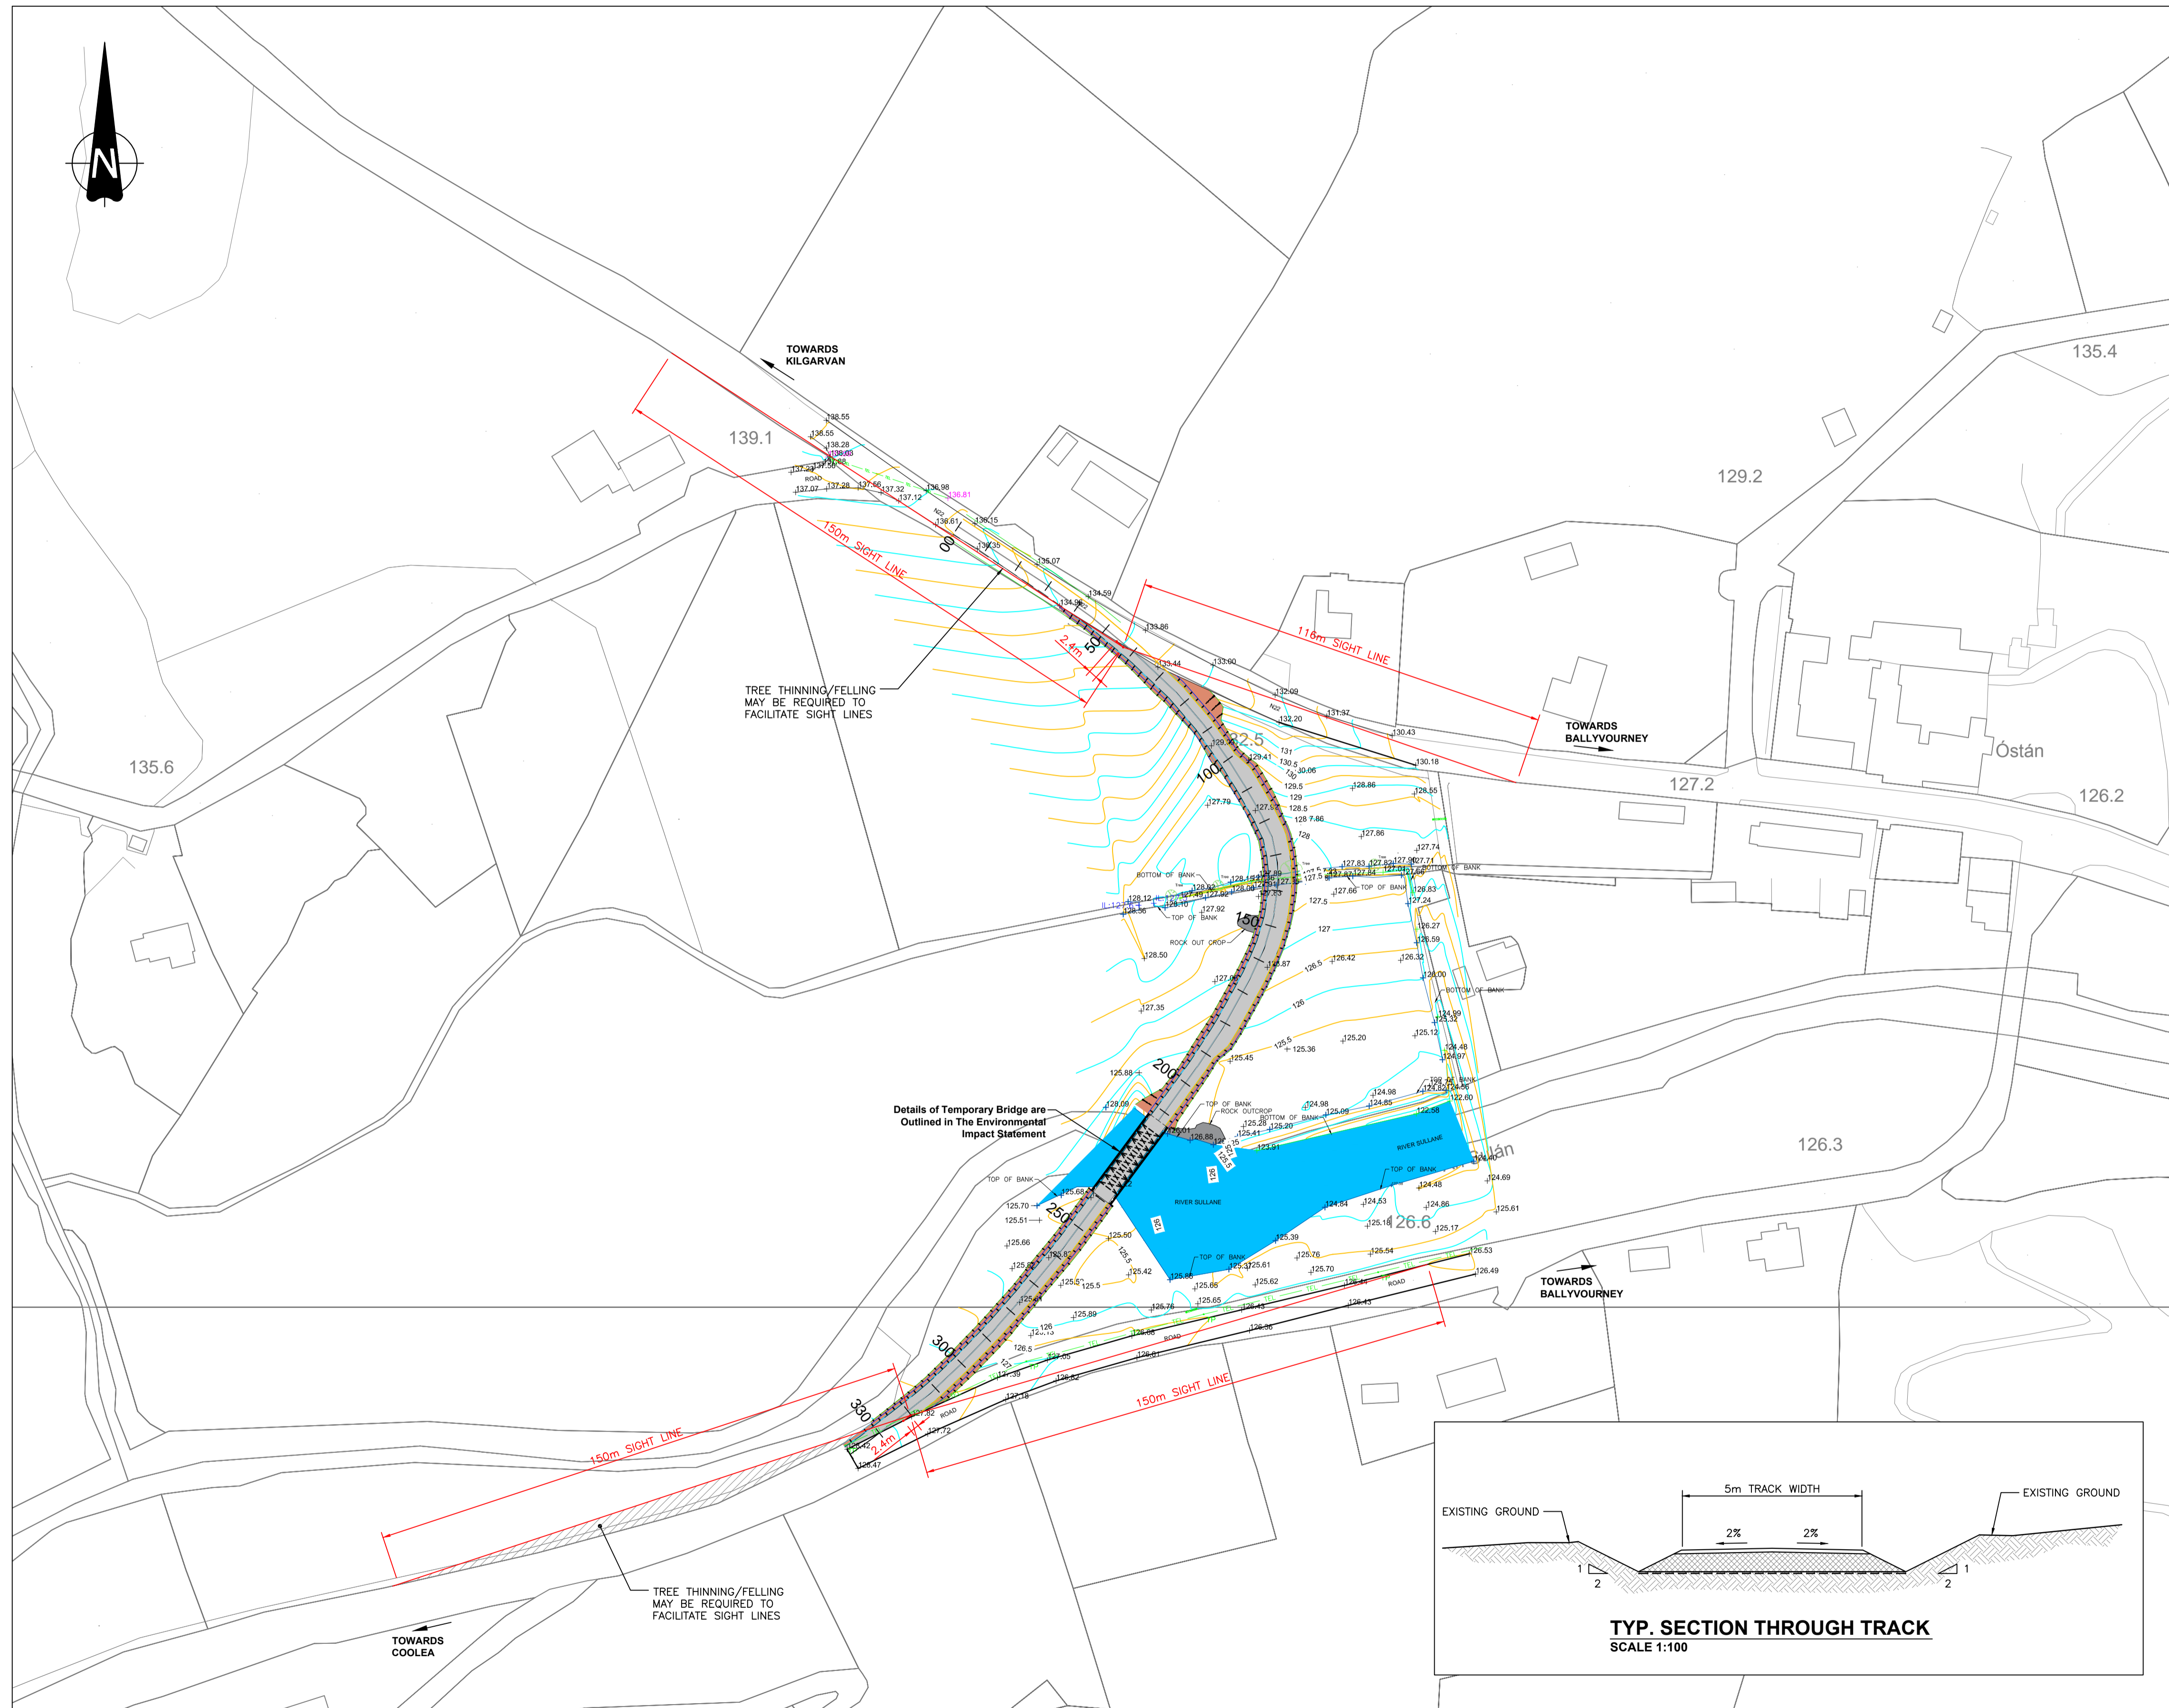

Ordnance Survey Ireland Licence No. EN 0023715-19  
Copyright Ordnance Survey Ireland Government of Ireland

The following map is shown on this drawing;  
6278 (OSi Vector Mapping 1:5000)

REV	DATE	REVISION DESCRIPTION	DRN	PRO	VER	APP
0	19.08.15	ISSUED FOR PLANNING		SB	DS	SS FQ

PURPOSE OF ISSUE - PRELIMINARY UNLESS INDICATED  
 TENDER  CLIENT APPROVAL  CONSTRUCTION  AS-BUILT  REVISED

Client: **ESB WIND DEVELOPMENT LTD.**

Project: **GROUSEMOUNT WIND FARM**

Contract: **PLANNING APPLICATION**

Drawing Title: **SIGHT LINES AT BALLYVOURNEY TEMPORARY BRIDGE**

Production Unit: **WIND DEVELOPMENT**

ESB Wind Development Ltd., Stephen Court, 18-21 St. Stephen's Green, Dublin 2, Ireland Tel: +353 (0)1 703800  
Web: www.esb.ie  
Registered Office: as above Registered in Ireland No. 471139

DRAWN	PRODUCED	VERIFIED	APPROVED	APPRO DATE
S. Bolton	D. Shiels	S. Shanley	F. Quigley	19.08.2015
CLIENT REF	No. of Sheets	SIZE	REV	SCALE
	1	A1	0	1:1000

DRAWING NUMBER  
**QR320171-MWC-P-2001**

COPYRIGHT © ESB  
All rights reserved. No part of this work may be modified or reproduced or copied in any form or by any means, graphic, electronic or mechanical, including photocopying, recording, taping or information-and-retrieval system, or used for any purpose other than its designated purpose, without the written permission of the ESB.