


- NOTES:
1. MAXIMUM OVERALL TURBINE HEIGHT DIMENSION = 126m
 2. COLOUR OF TURBINE TO BE AGREED WITH LOCAL AUTHORITY.

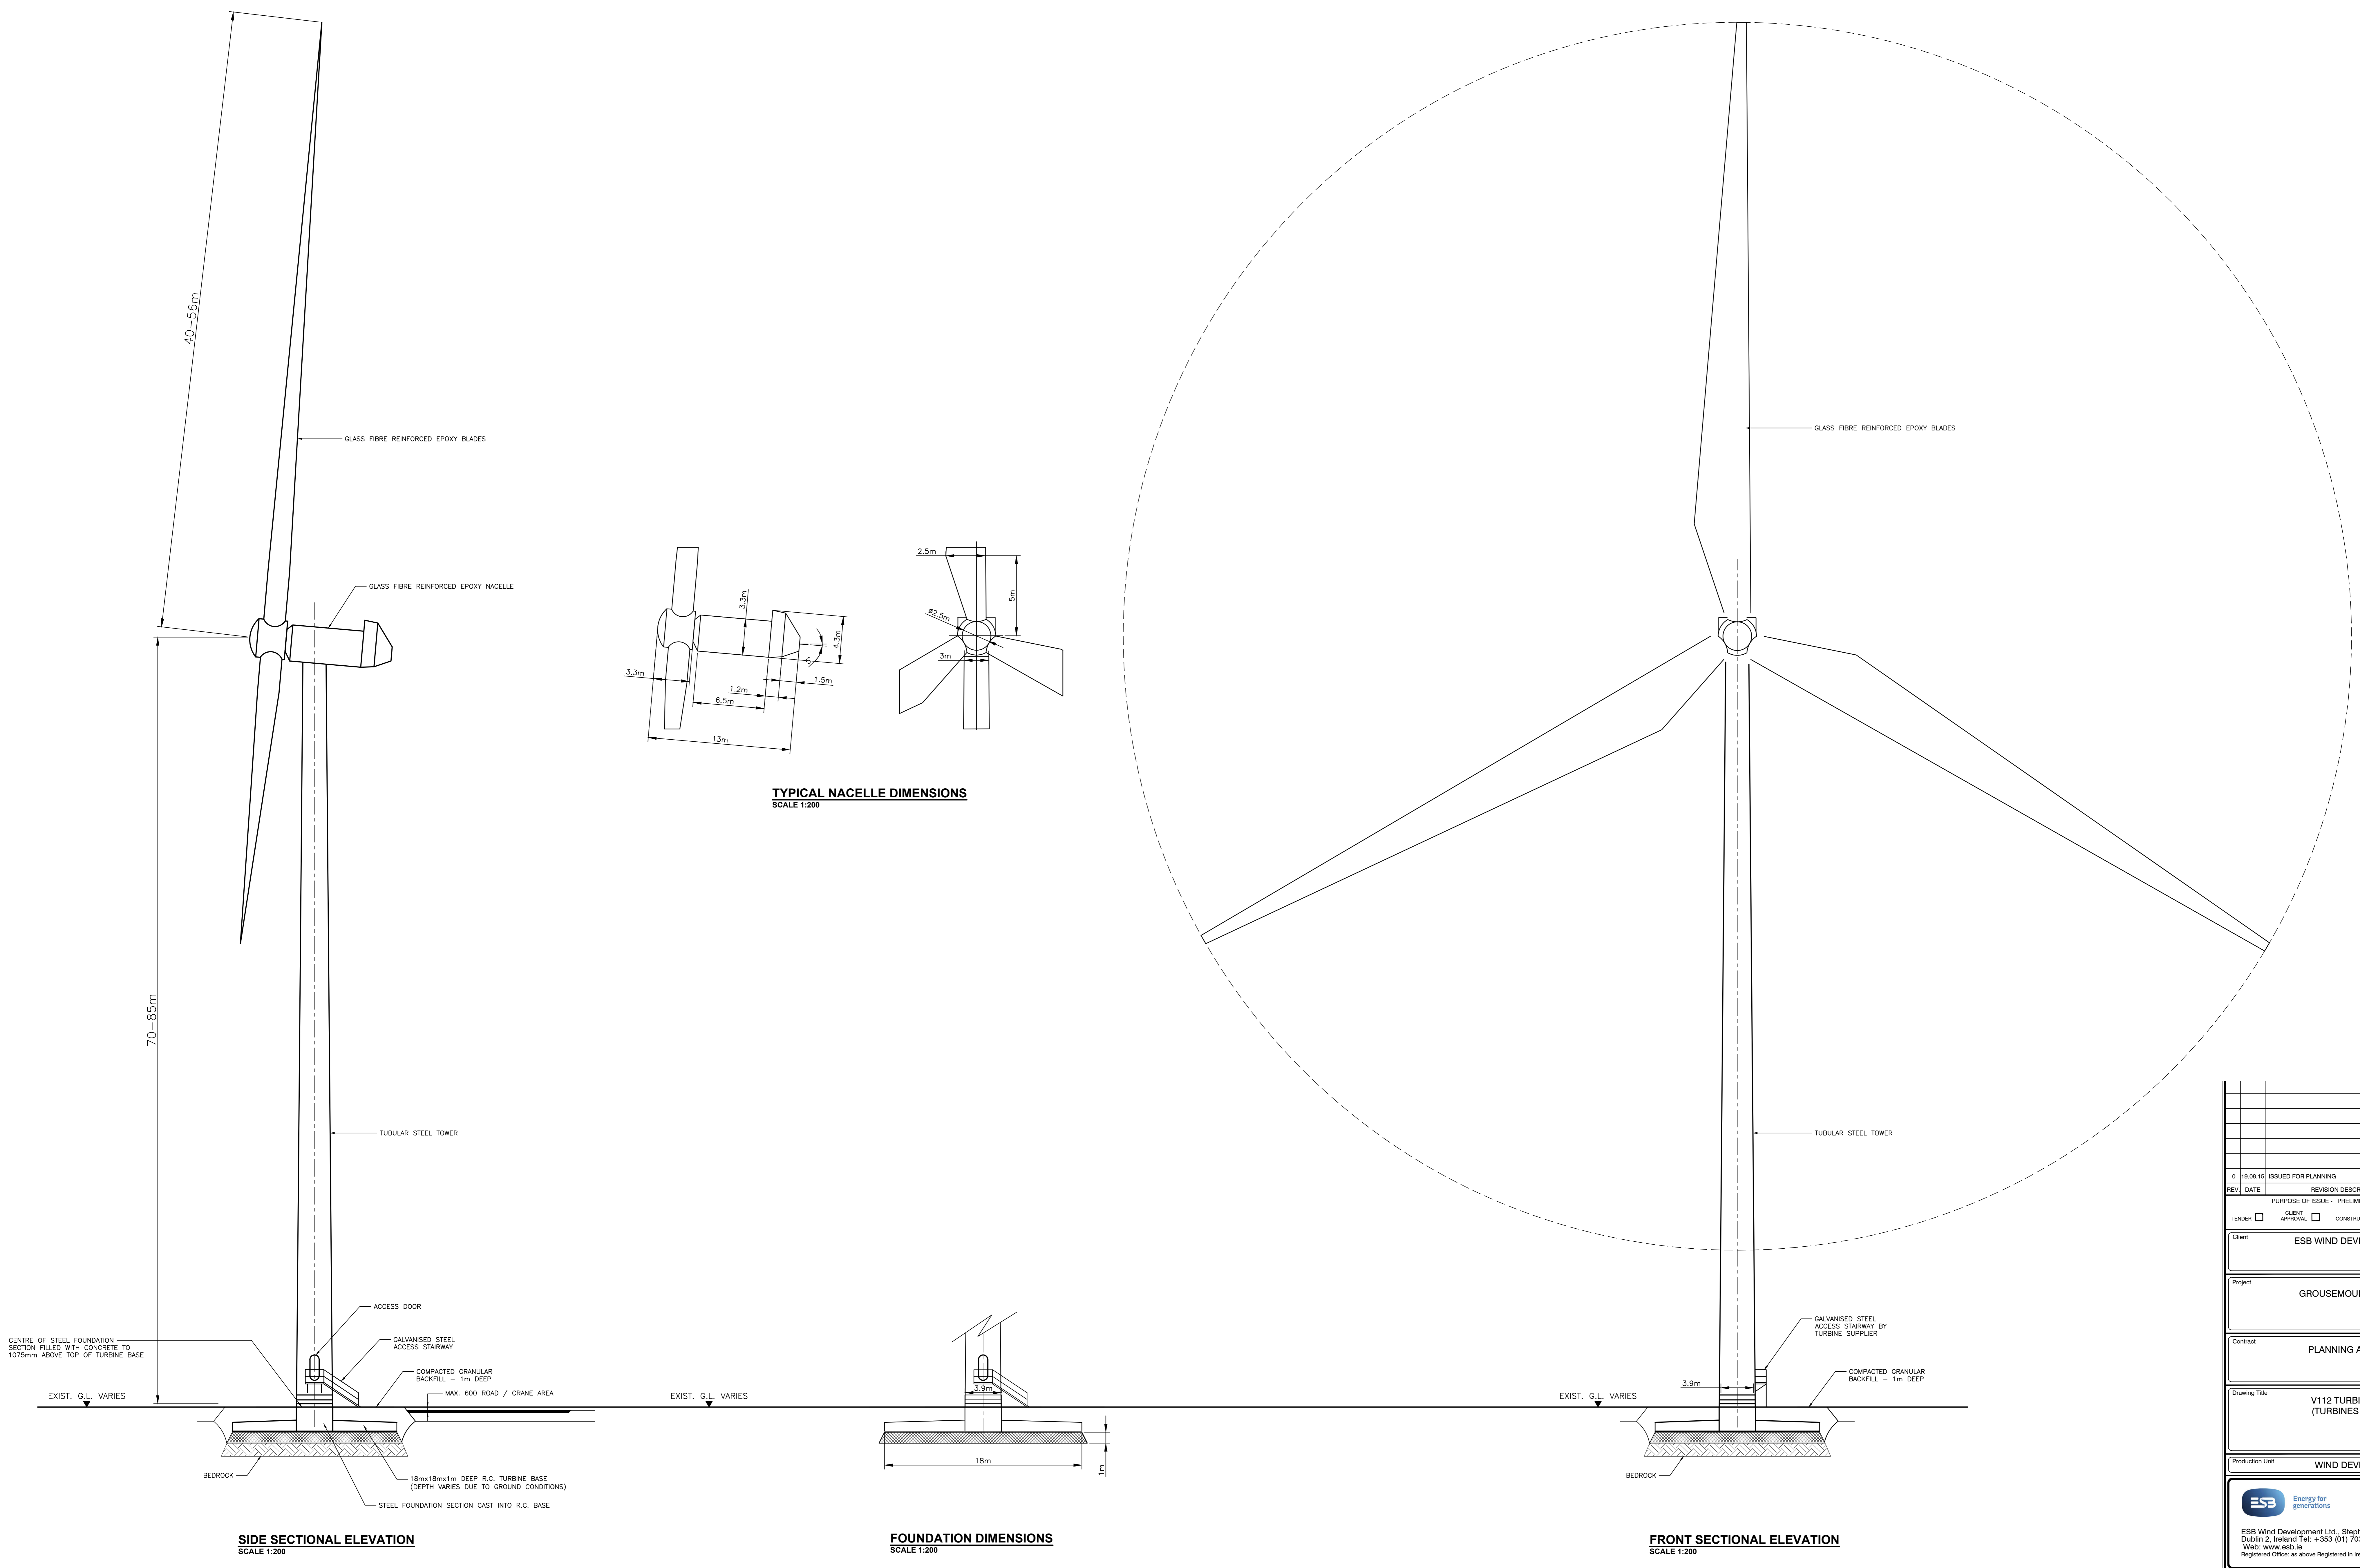

REV	DATE	REVISION DESCRIPTION	DRN	CHK	VER	APP
0	19.08.15	ISSUED FOR PLANNING	SB	DS	SS	FG
PURPOSE OF ISSUE - PRELIMINARY UNLESS INDICATED						
TENDER	<input type="checkbox"/>	CLIENT APPROVAL	<input type="checkbox"/>	CONSTRUCTION	<input type="checkbox"/>	AS-BUILT
REVIS	<input type="checkbox"/>	REVISED	<input type="checkbox"/>	REVISED	<input type="checkbox"/>	REVISED
Client: ESB WIND DEVELOPMENT LTD.						
Project: GROUSEMOUNT WIND FARM						
Contract: PLANNING APPLICATION						
Drawing Title: V112 TURBINE DETAILS (TURBINES G007-G038)						
Production Unit: WIND DEVELOPMENT						
ESB Wind Development Ltd., Stephen Court, 16-21 St. Stephen's Green, Dublin 2, Ireland Tel: +353 (0)1 7038000 Web: www.esb.ie						
Author:	S. Bolton	Checker:	D. Shiels	Designer:	S. Shanley	Approver:
Client Ref:	1	Rev:	AO	Rev:	0	Scale:
Date: 19.08.2015						
Drawing Number: QR320171-MWC-P-4001						

COPYRIGHT © ESB
 All rights reserved. No part of this work may be modified or reproduced or copied in any form or by any means - graphic, electronic or mechanical, including photocopying, recording, taping or information-retrieval systems, or used for any purpose other than for designated purposes, without the written permission of the ESB.